


CORAL LAKES VII, A P.U.D.

A REPLAT OF A PORTION OF TRACT B OF THE PLAT OF CORAL LAKES,
AS RECORDED IN PLAT BOOK 67, PAGES 197 THROUGH 198 INCLUSIVE OF THE PUBLIC RECORDS OF PALM BEACH COUNTY FLORIDA
ALL IN SECTION 2, TOWNSHIP 46 SOUTH, RANGE 42 EAST, PALM BEACH COUNTY, FLORIDA

THIS INSTRUMENT PREPARED BY JAMES E. PARK, P.L.S.
WILLIAMS, HATFIELD & STONER, INC. - ENGINEERS PLANNERS SURVEYORS
1901 SOUTH CONGRESS AVENUE, SUITE 150, BOYNTON BEACH, FLORIDA 33426

193

SHEET 5 OF 5

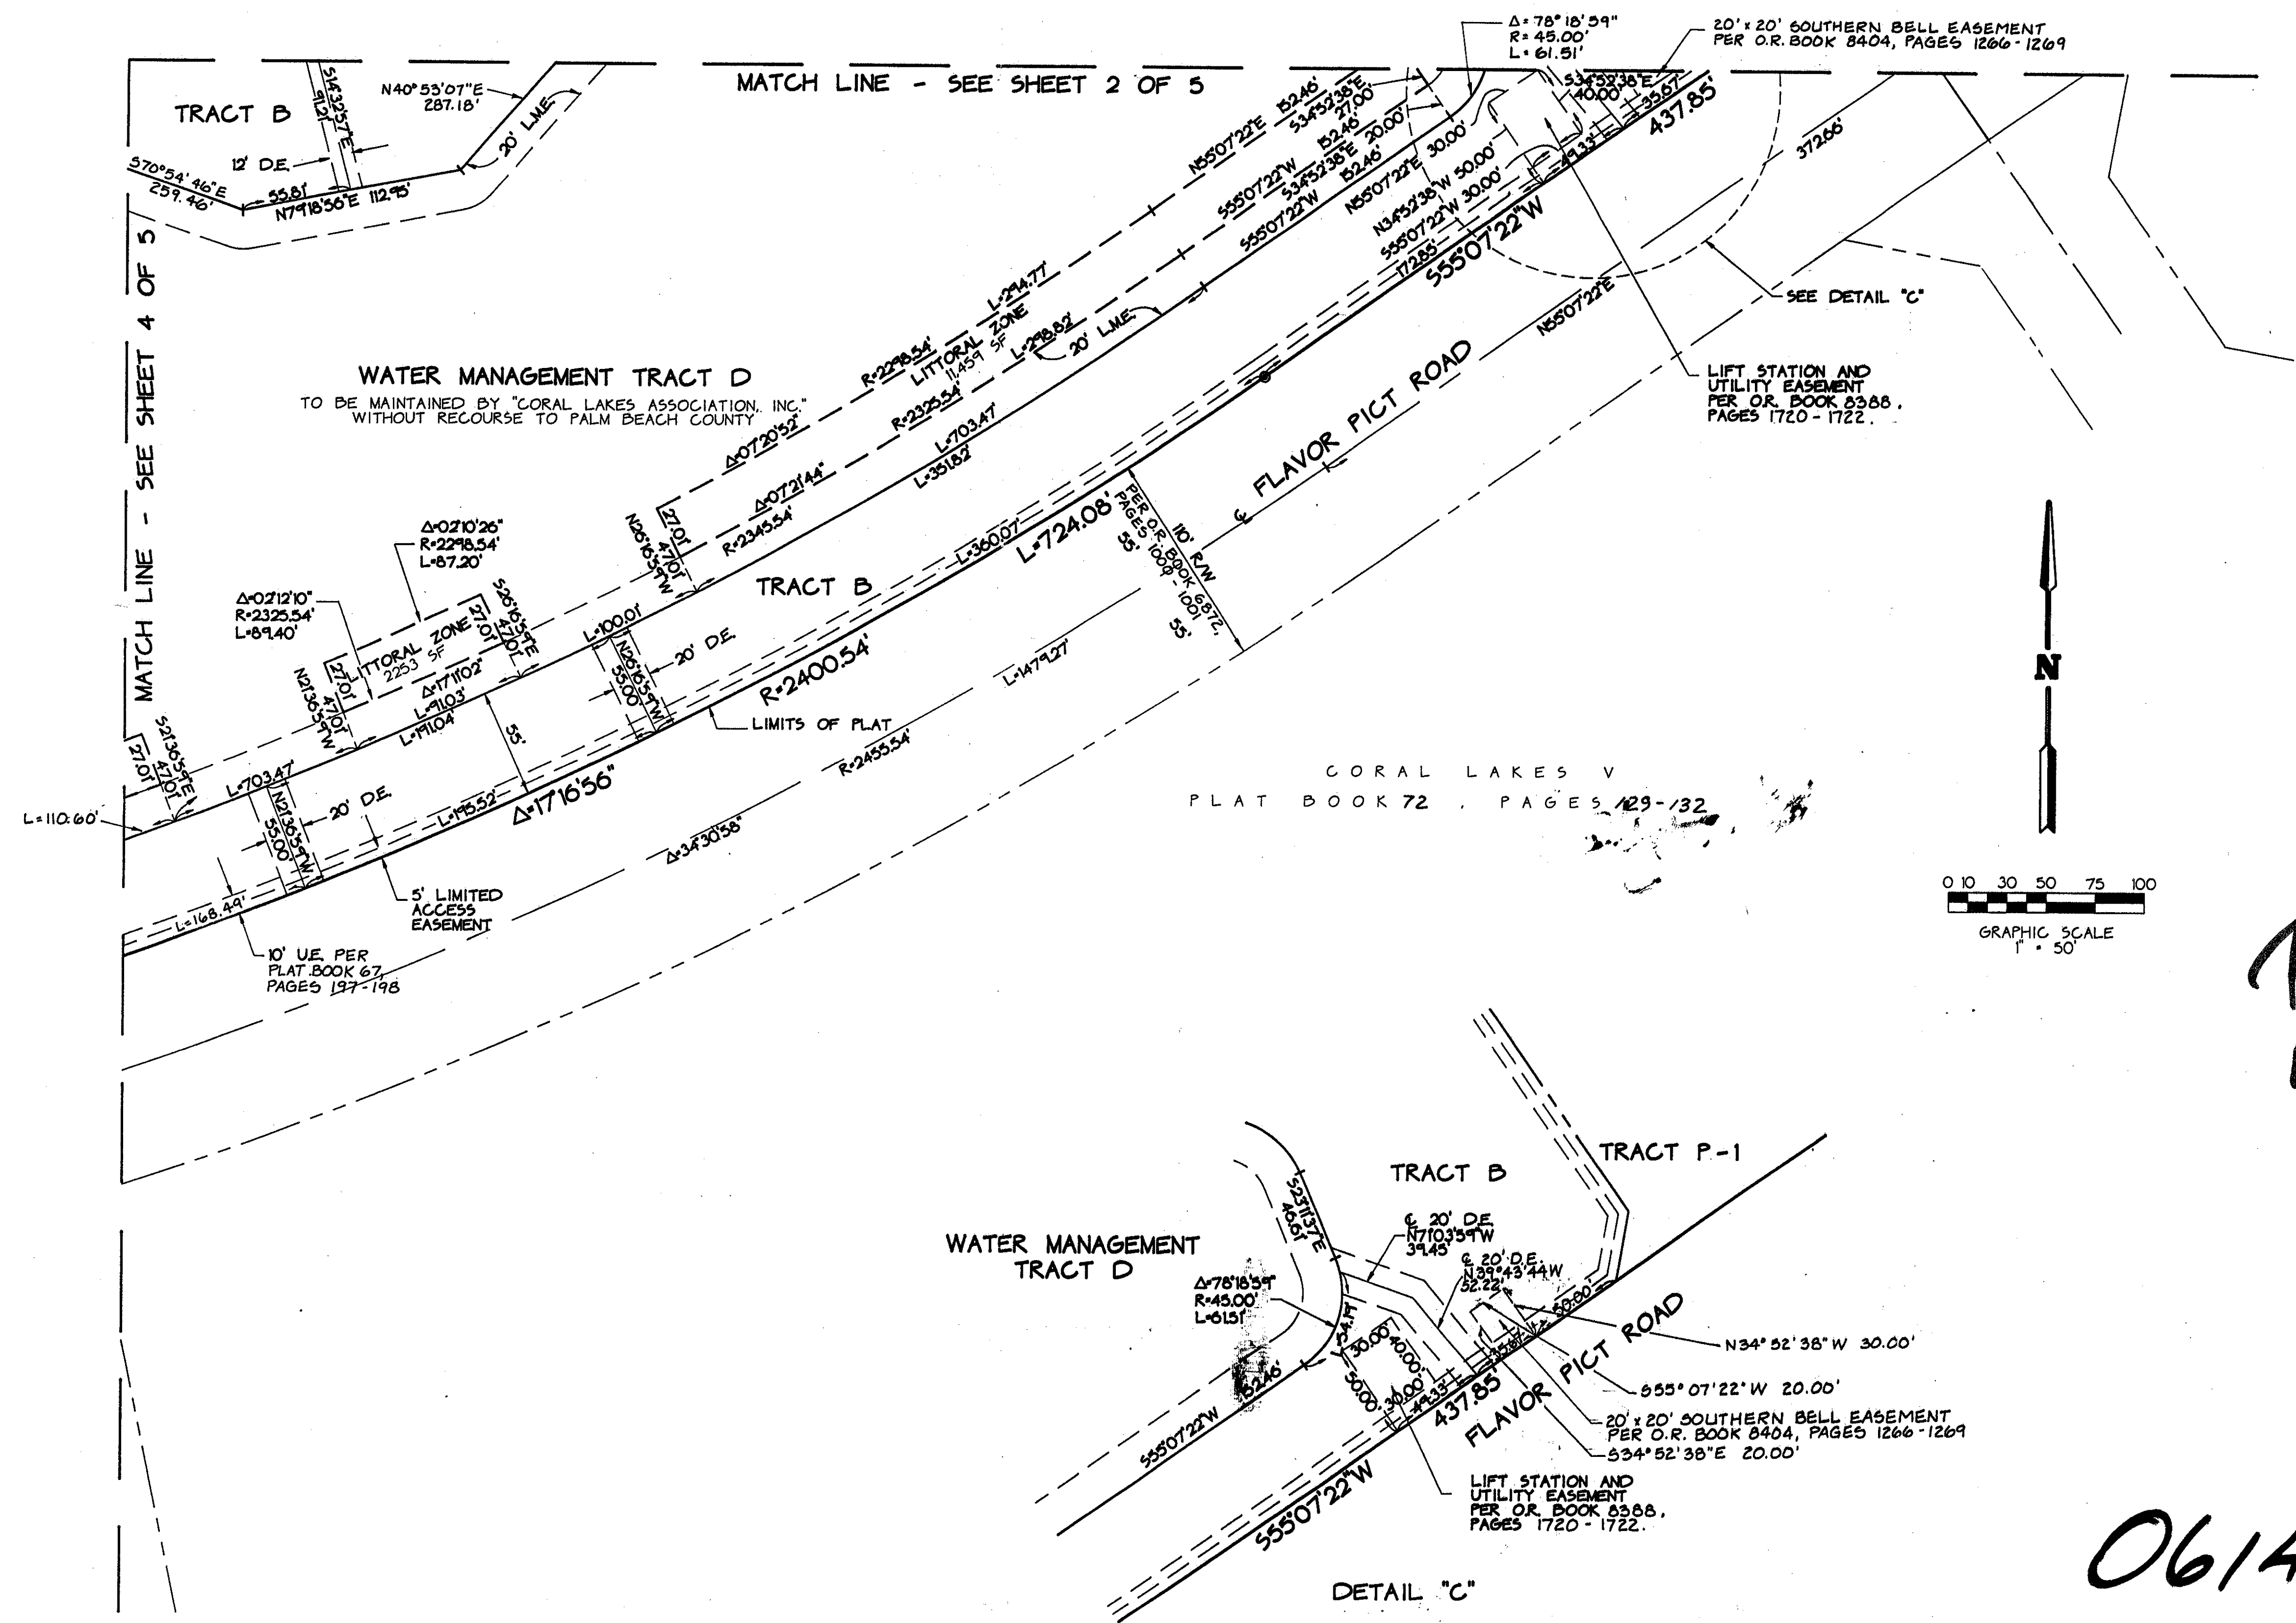

PET. 6/4-0/3
ALLOC. #0001
5/3/3/K

Parcel 8 PH1
VILLA DEL RAY PUD
(LOW PUD)

0614-009

CORAL LAKES VII 73/193

TAZ-456

SUBDIVISION *CORAL LAKES VII
BOOK 73 PAGE 193
FLOOD ZONE B
QUAD #36
SE
PUD NAME
2/26/91