


BROKEN SOUND PARCEL 24


IN PART OF SECTION 2, TOWNSHIP 47 SOUTH, RANGE 42 EAST
CITY OF BOCA RATON, PALM BEACH COUNTY, FLORIDA

SHEET NO. 2 OF 2
MICHAEL G. PURMORT & ASSOCIATES
DEERFIELD BEACH, FLORIDA
JANUARY 1995

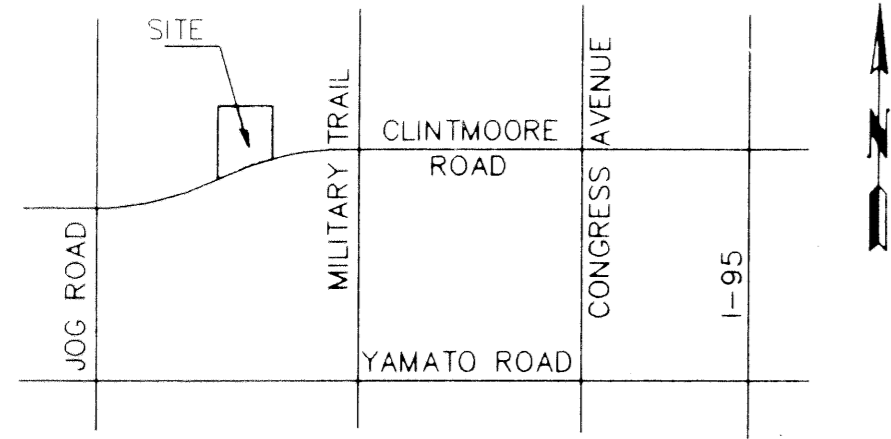

SITE MAP
SCALE: NONE

STATE OF FLORIDA
COUNTY OF PALM BEACH
This plat was filed for record at _____ M. this _____ day of _____ 1995, and duly recorded in Plat Book No. _____ thru _____
By _____ D. C.
DOROTHY H. WILKEN
Clerk Circuit Court

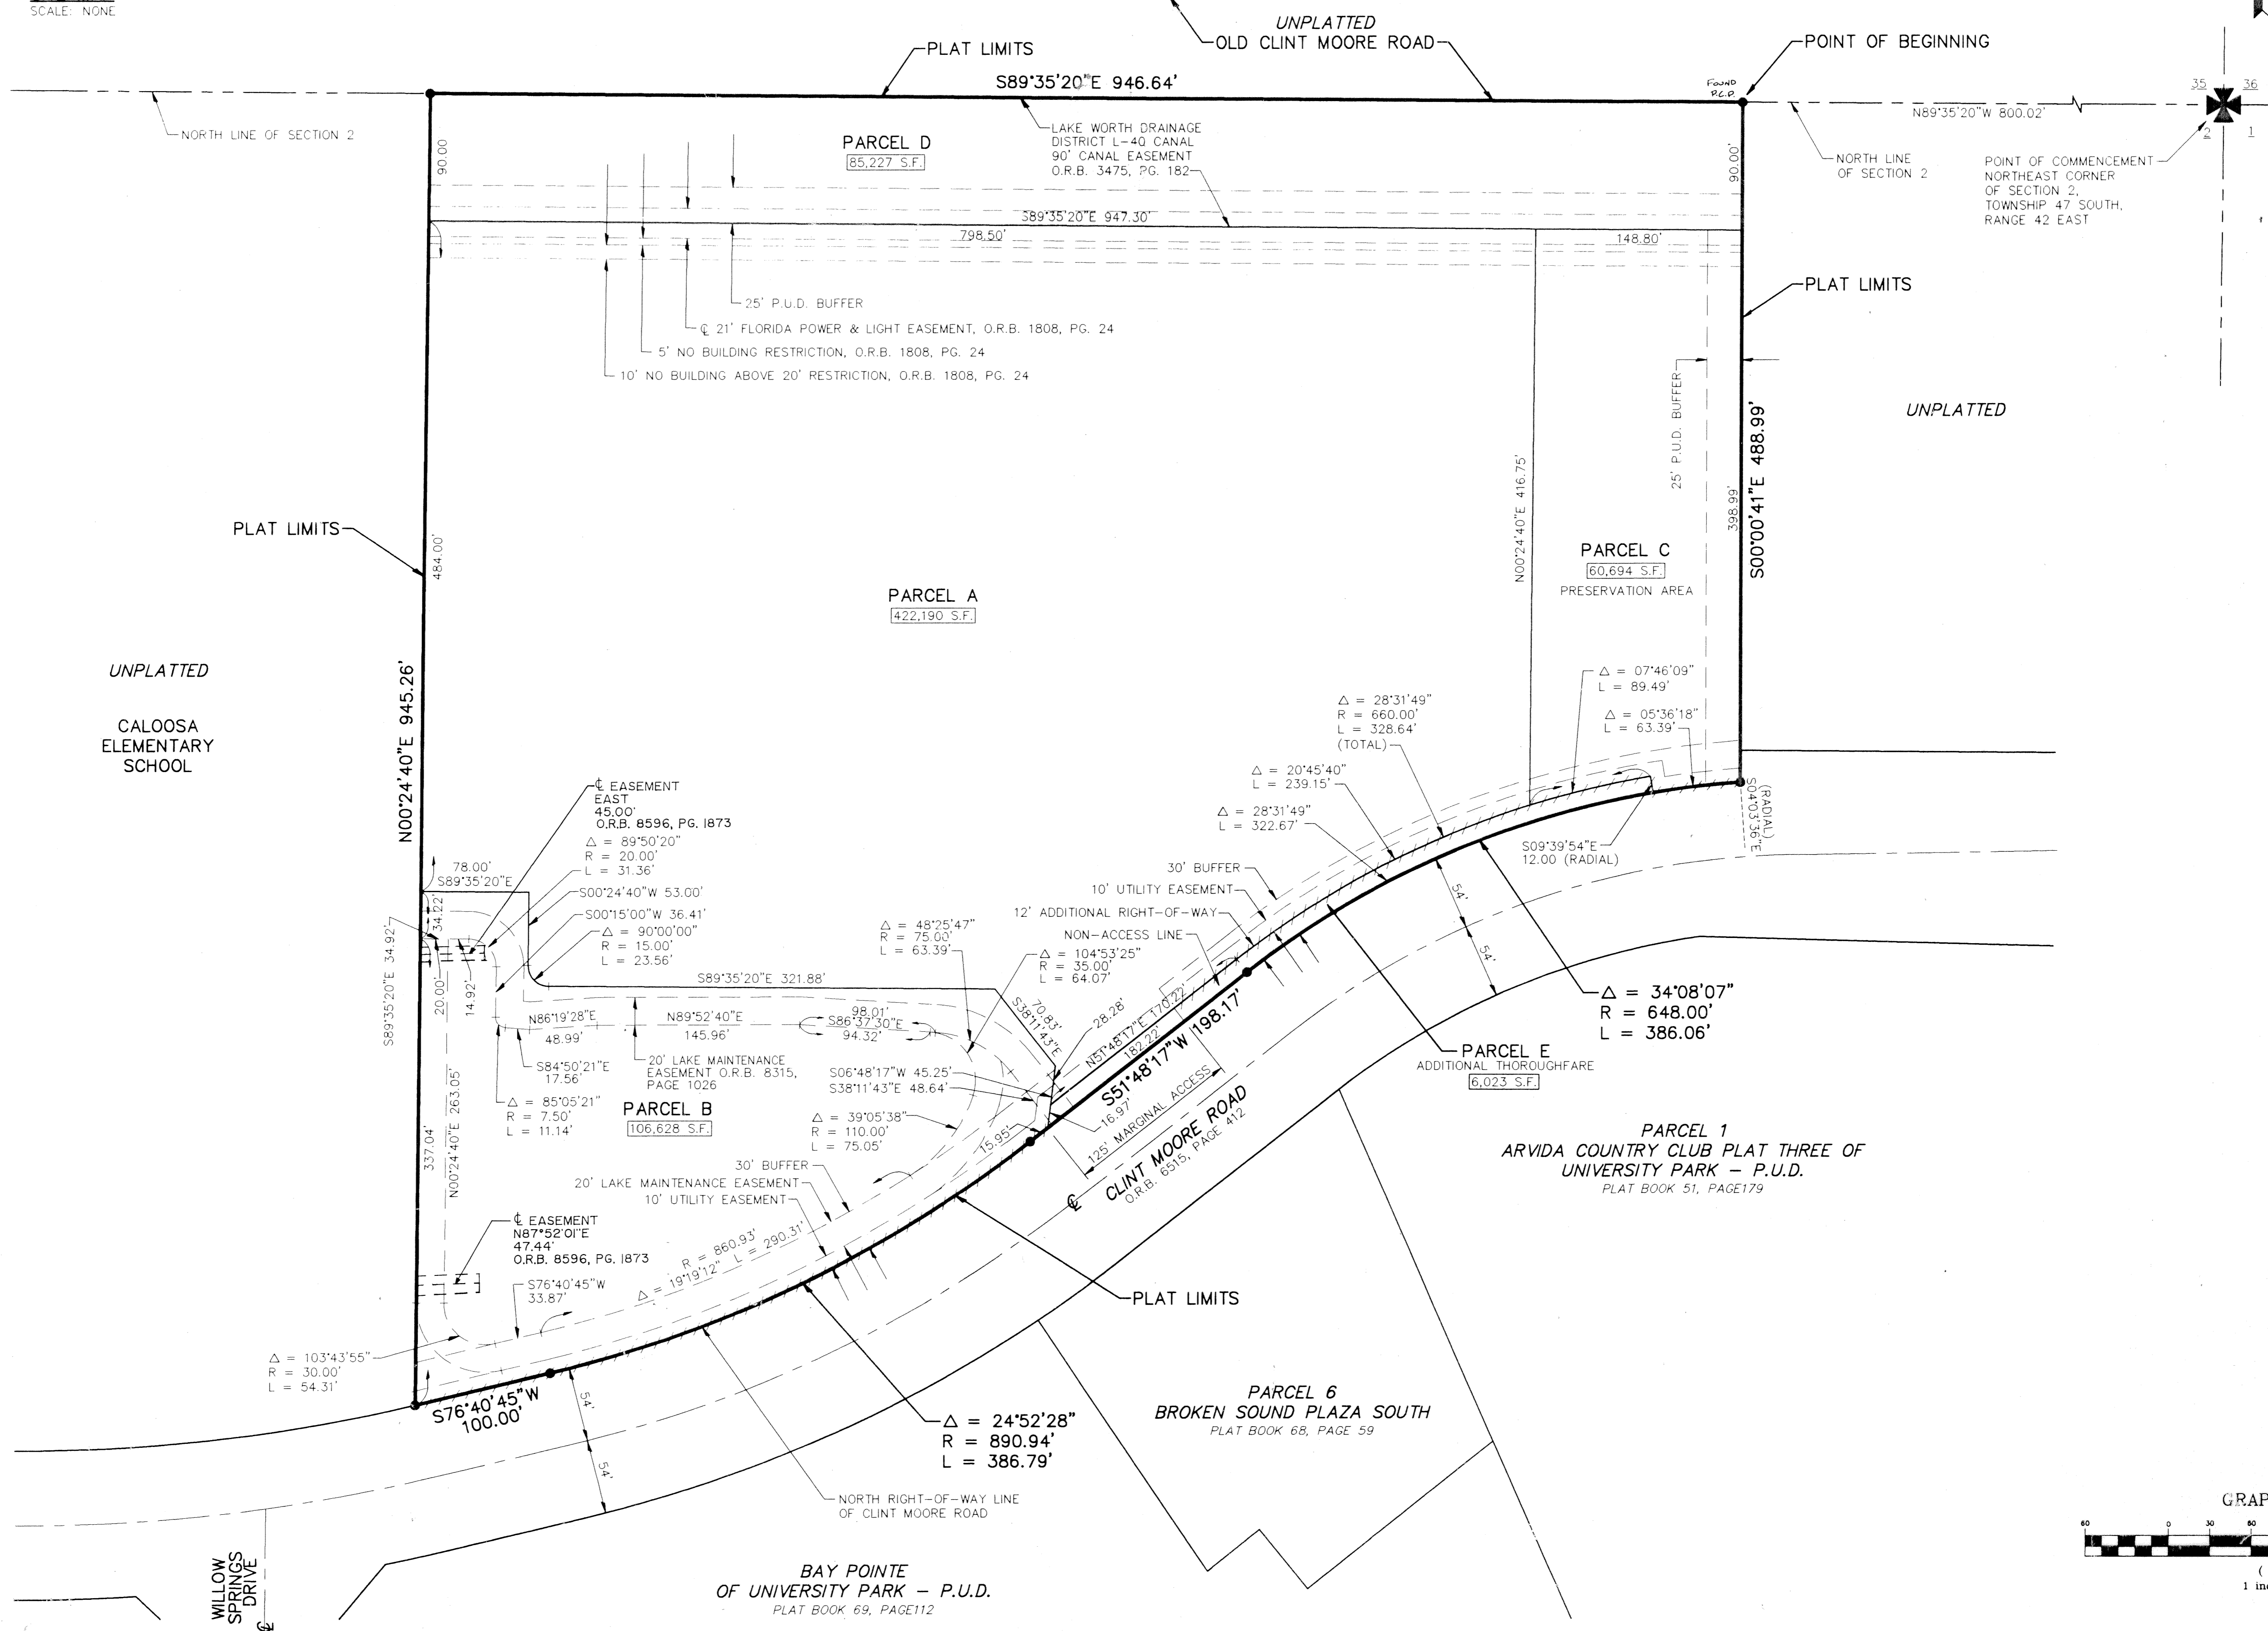

SUBDIVISION Broken Sound Parcel 24
BOOK 74 PAGE 200
FLOOD ZONE FLOOD ZONE #
QUAD ZONING
SE ZIP CODE
PUD NAME Boca Raton

COMPUTED
DRAWN D. BACHOR
CHECKED
APPROVED
JOB NO. 94-266

