


THE ENCLAVE AT WOODFIELD COUNTRY CLUB

IN PART OF SECTION 4, TOWNSHIP 47 SOUTH, RANGE 42 EAST
CITY OF BOCA RATON, PALM BEACH COUNTY, FLORIDA

SHEET NO. 2 OF 5

GEE & JENSON
ENGINEERS - ARCHITECTS - PLANNERS, INC.
WEST PALM BEACH, FLORIDA
JUNE 1995

GRAPHIC SCALE

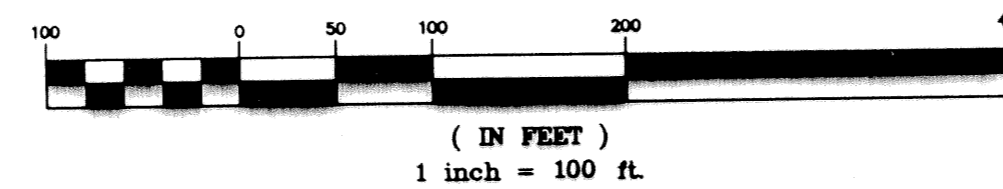

64

STATE OF FLORIDA
COUNTY OF PALM BEACH
This plat was filed for record at _____ M. this _____ day of _____ 1995, and duly recorded in Plat Book No. _____ on Pages _____ thru _____
DOROTHY H. WILKEN
Clerk Circuit Court
By _____ D. C.

ACCEPTANCE OF DEDICATIONS

STATE OF FLORIDA
COUNTY OF PALM BEACH }ss
THE CLUB AT WOODFIELD, INC., hereby accepts the dedications to said Corporation as stated and shown hereon, and hereby accepts its maintenance obligations for same as stated hereon, dated this 3 day of October 1995.

WITNESS: James A. Davis
Jayme Gelfand
WITNESS: John Tompson
John Tompson
BY: John Csapo
John Csapo, Vice President

ACKNOWLEDGEMENT

STATE OF FLORIDA
COUNTY OF PALM BEACH }ss
BEFORE ME personally appeared John Csapo who is personally known to me, or has produced _____ as identification and did / did not take an oath, and who executed the foregoing instrument as Vice President of THE CLUB AT WOODFIELD, INC., a corporation, and severally acknowledged to and before me that he executed such instrument as such officer of said corporation, and that the seal affixed to the foregoing instrument is the corporate seal of said corporation and that it was affixed to said instrument by due and regular corporate authority, and that said instrument is the free act and deed of said corporation.

WITNESS my hand and official seal this 3 day of October 1995.
My commission expires: _____
James A. Davis
Notary Public

ACCEPTANCE OF DEDICATIONS

STATE OF FLORIDA
COUNTY OF PALM BEACH }ss
The WOODFIELD COUNTRY CLUB HOMEOWNERS' ASSOCIATION, INC., hereby accepts the dedications to said Association as stated and shown hereon, and hereby accepts its maintenance obligations for same as stated hereon, dated this 3 day of October 1995.

WITNESS: James A. Davis
Jayme Gelfand
WITNESS: John Tompson
John Tompson
BY: John Csapo
John Csapo, Vice President

ACKNOWLEDGEMENT

STATE OF FLORIDA
COUNTY OF PALM BEACH }ss
BEFORE ME personally appeared John Csapo who is personally known to me, or has produced _____ as identification and did / did not take an oath, and who executed the foregoing instrument as Vice President of WOODFIELD COUNTRY CLUB HOMEOWNERS' ASSOCIATION, INC., a corporation, and severally acknowledged to and before me that he executed such instrument as such officer of said corporation, and that the seal affixed to the foregoing instrument is the corporate seal of said corporation and that it was affixed to said instrument by due and regular corporate authority, and that said instrument is the free act and deed of said corporation.

WITNESS my hand and official seal this 3 day of October 1995.
My commission expires: _____
James A. Davis
Notary Public

ACCEPTANCE OF DEDICATIONS

STATE OF FLORIDA
COUNTY OF PALM BEACH }ss
The THE ENCLAVE AT WOODFIELD COUNTRY CLUB, INC., hereby accepts the dedications to said Corporation as stated and shown hereon, and hereby accepts its maintenance obligations for same as stated hereon, dated this 3 day of October 1995.

WITNESS: James A. Davis
Jayme Gelfand
WITNESS: John Tompson
John Tompson
BY: John Csapo
John Csapo, Vice President

ACKNOWLEDGEMENT



STATE OF FLORIDA
COUNTY OF PALM BEACH }ss
BEFORE ME personally appeared John Csapo who is personally known to me, or has produced _____ as identification and did / did not take an oath, and who executed the foregoing instrument as Vice President of THE ENCLAVE AT WOODFIELD COUNTRY CLUB, INC., a corporation, and severally acknowledged to and before me that he executed such instrument as such officer of said corporation, and that the seal affixed to the foregoing instrument is the corporate seal of said corporation and that it was affixed to said instrument by due and regular corporate authority, and that said instrument is the free act and deed of said corporation.

WITNESS my hand and official seal this 3 day of October 1995.
My commission expires: _____
James A. Davis
Notary Public

SURVEYOR'S CERTIFICATION

This is to certify that the plat shown hereon is a true and correct representation of a survey made under my responsible direction and supervision; that said survey is accurate to the best of my knowledge and belief; that Permanent Reference Monuments ("P.R.M.s") have been placed as required by law and that Permanent Control Points ("P.C.P.s") will be set under the guarantees posted with the City of Boca Raton, Florida for the Required Improvements; and, further, that the survey data complies with the requirements of Chapter 177 Part 1, Florida Statutes, as amended, and the ordinances of the City of Boca Raton, Florida.

James A. Davis
James A. Davis, P.L.S.
License No. 4609
State of Florida

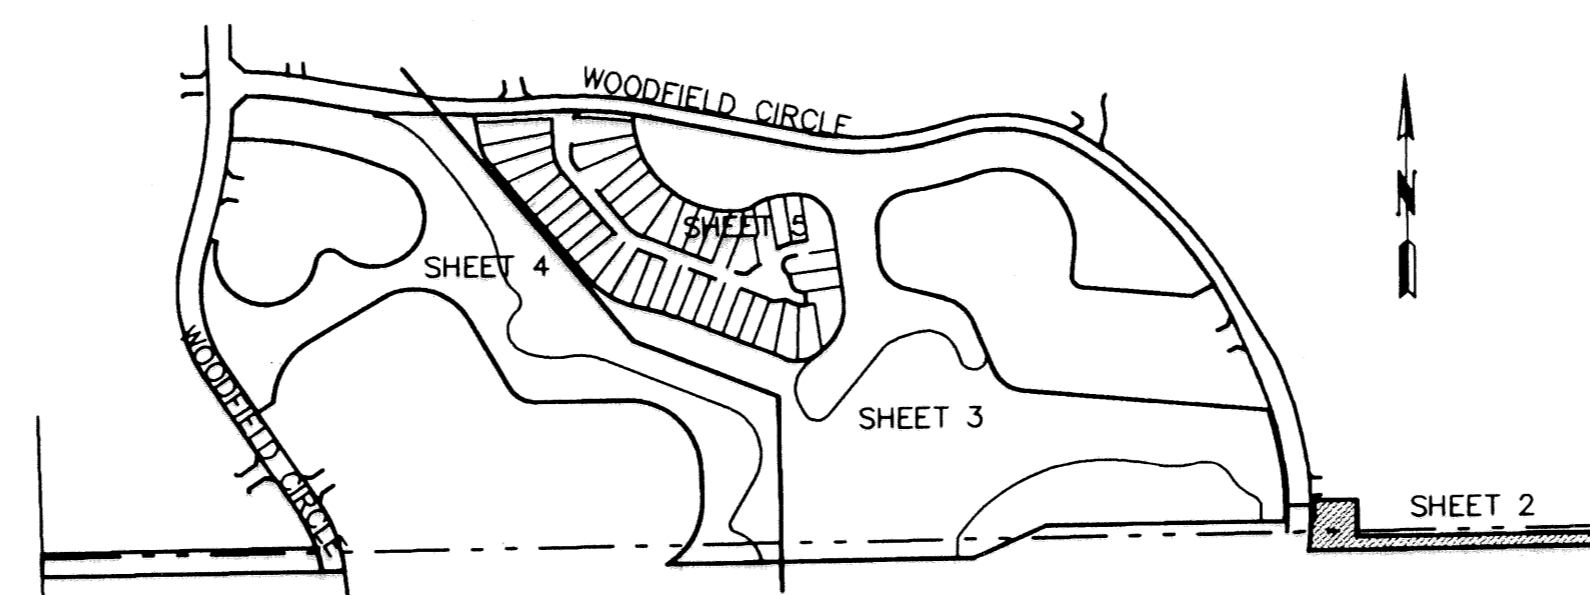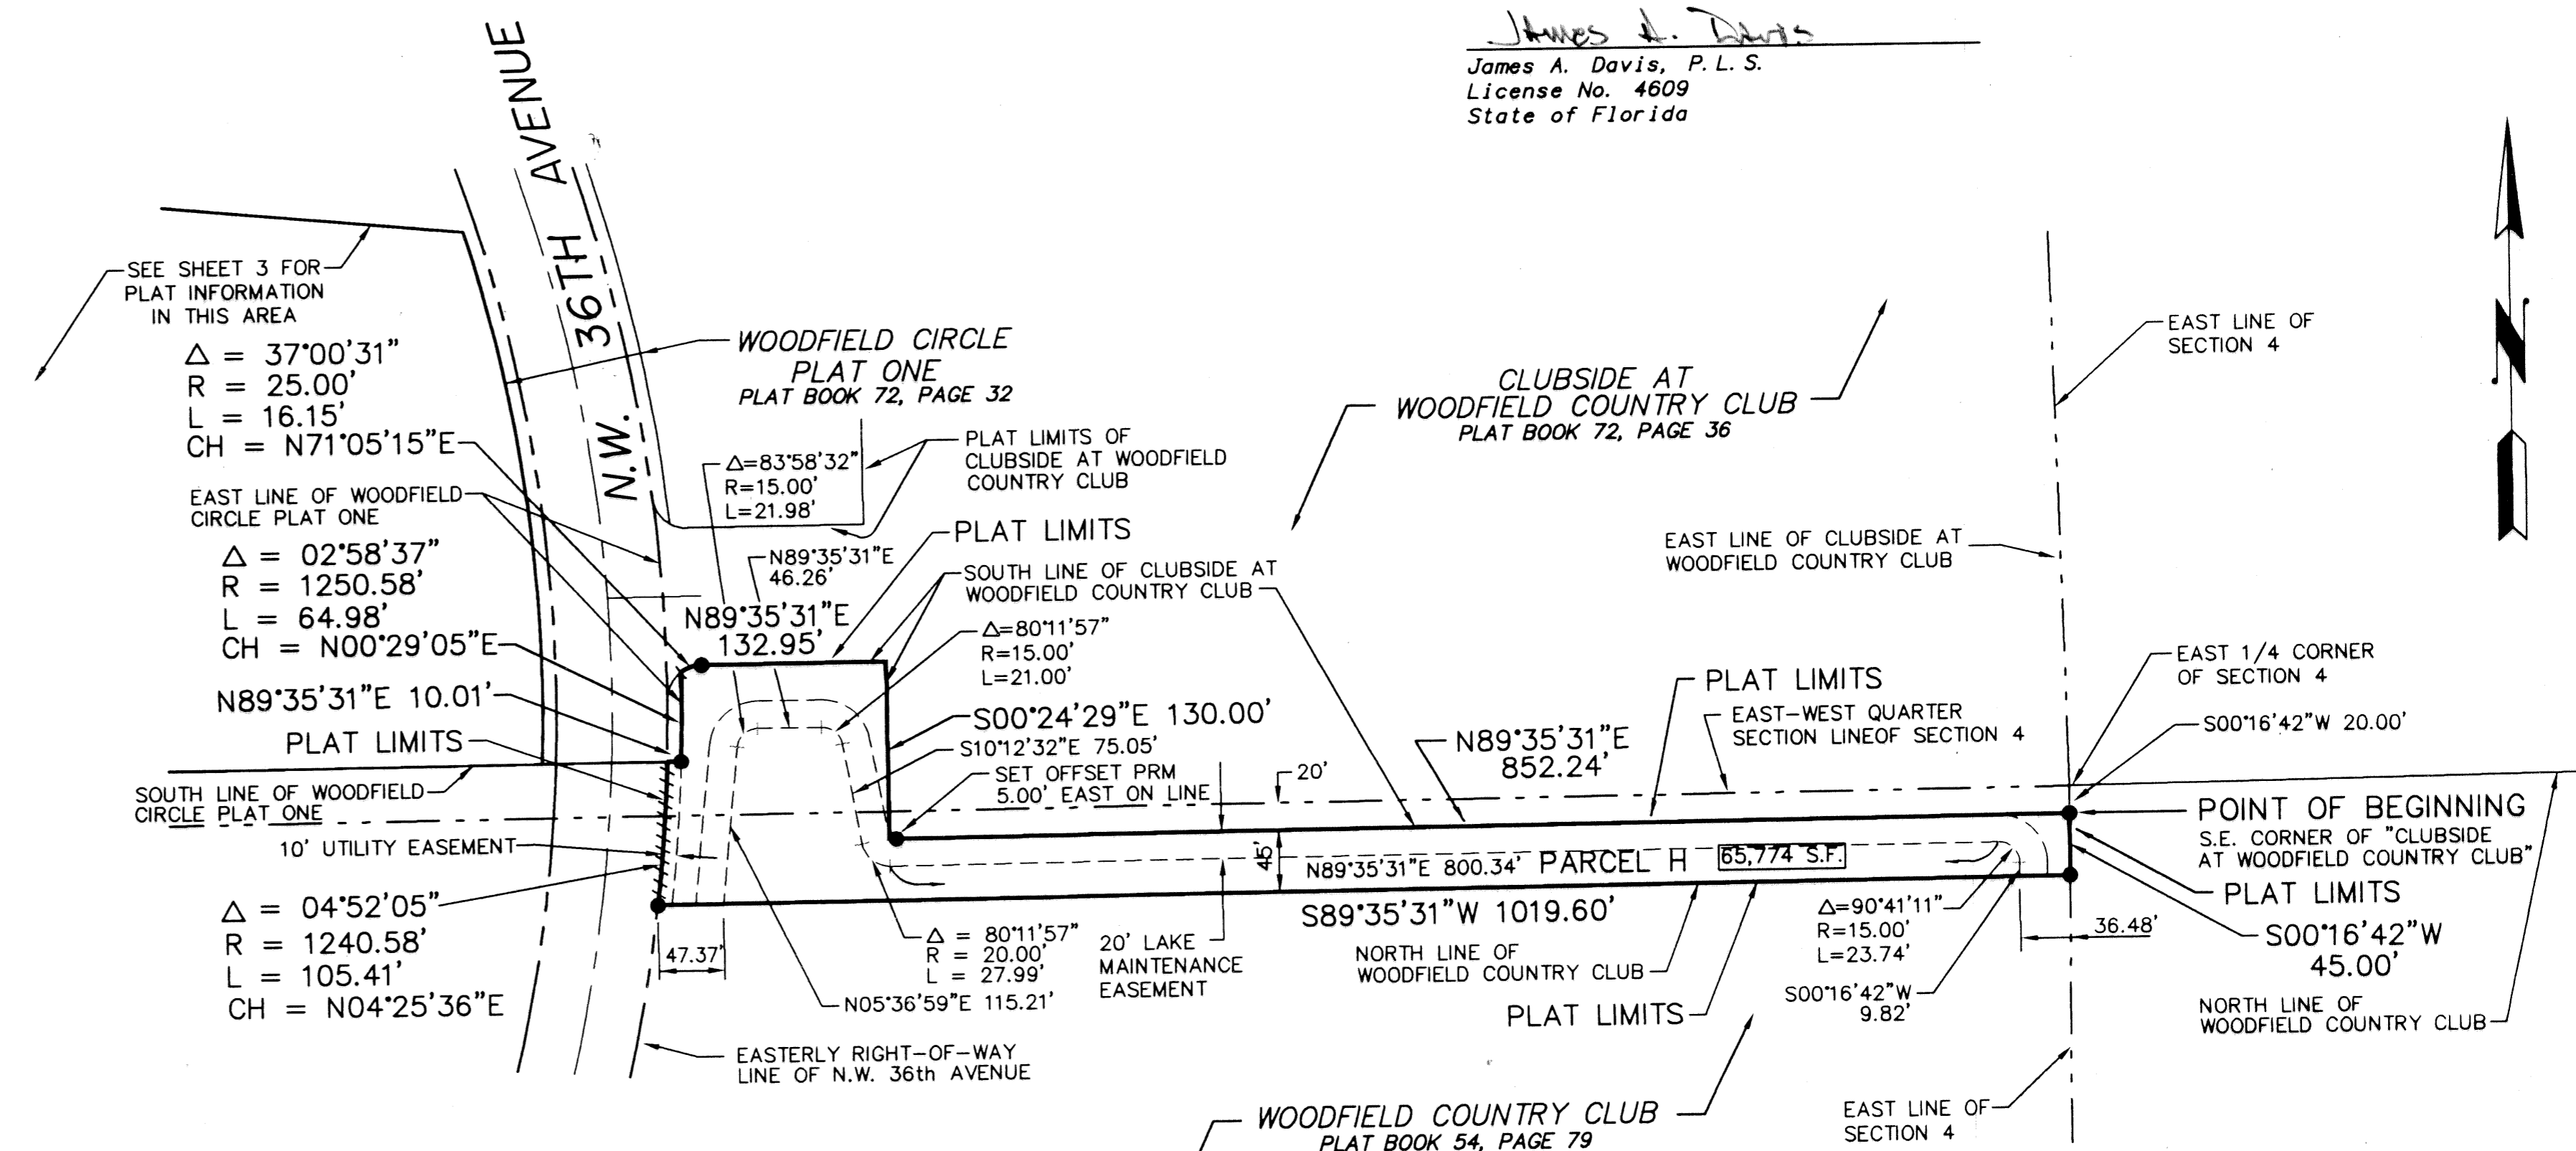

THE CLUB AT WOODFIELD SEAL
WOODFIELD COUNTRY CLUB HOMEOWNERS' SEAL
THE ENCLAVE AT WOODFIELD COUNTRY CLUB SEAL
SURVEYOR'S SEAL

THE ENCLAVE AT WOODFIELD COUNTRY CLUB
SUBDIVISION # Woodfield Country Club
BOOK 76 PAGE 64
FLOOD MAP # -
QUAD # -
FLOOD ZONE -
SE -
PUD NAME/CITY OF BOCA RATON
ZIP CODE -

COMPUTED _____
DRAWN D. BACHOR
CHECKED _____
APPROVED _____
JOB NO. 93-330.60

THIS INSTRUMENT PREPARED BY:
JAMES A. DAVIS, PLS
FOR GEE & JENSON, ENGINEERS - ARCHITECTS - PLANNERS, INC.
ONE HARVARD CIRCLE
WEST PALM BEACH, FLORIDA 33409-1923