




ABACOA - REPLAT OF TRACTS WK1, WK2, WK3 AND WK4

A Replat of Tracts WK1, WK2, WK3 and WK4 of Abacoa Plat No. 1, as recorded in Plat Book 78, Pages 145 through 163, inclusive of the Public Records of Palm Beach County, Florida, lying in Section 24, Township 41 South, Range 42 East Town of Jupiter, Palm Beach County, Florida

This Instrument prepared by James E. Park, P.S.M.
Williams, Hatfield Stoner, Inc. - Engineers Surveyors Planners Environmental Scientists
1901 South Congress Avenue, Suite 150, Boynton Beach, Florida 33426

March 2000

Sheet 5 of 6

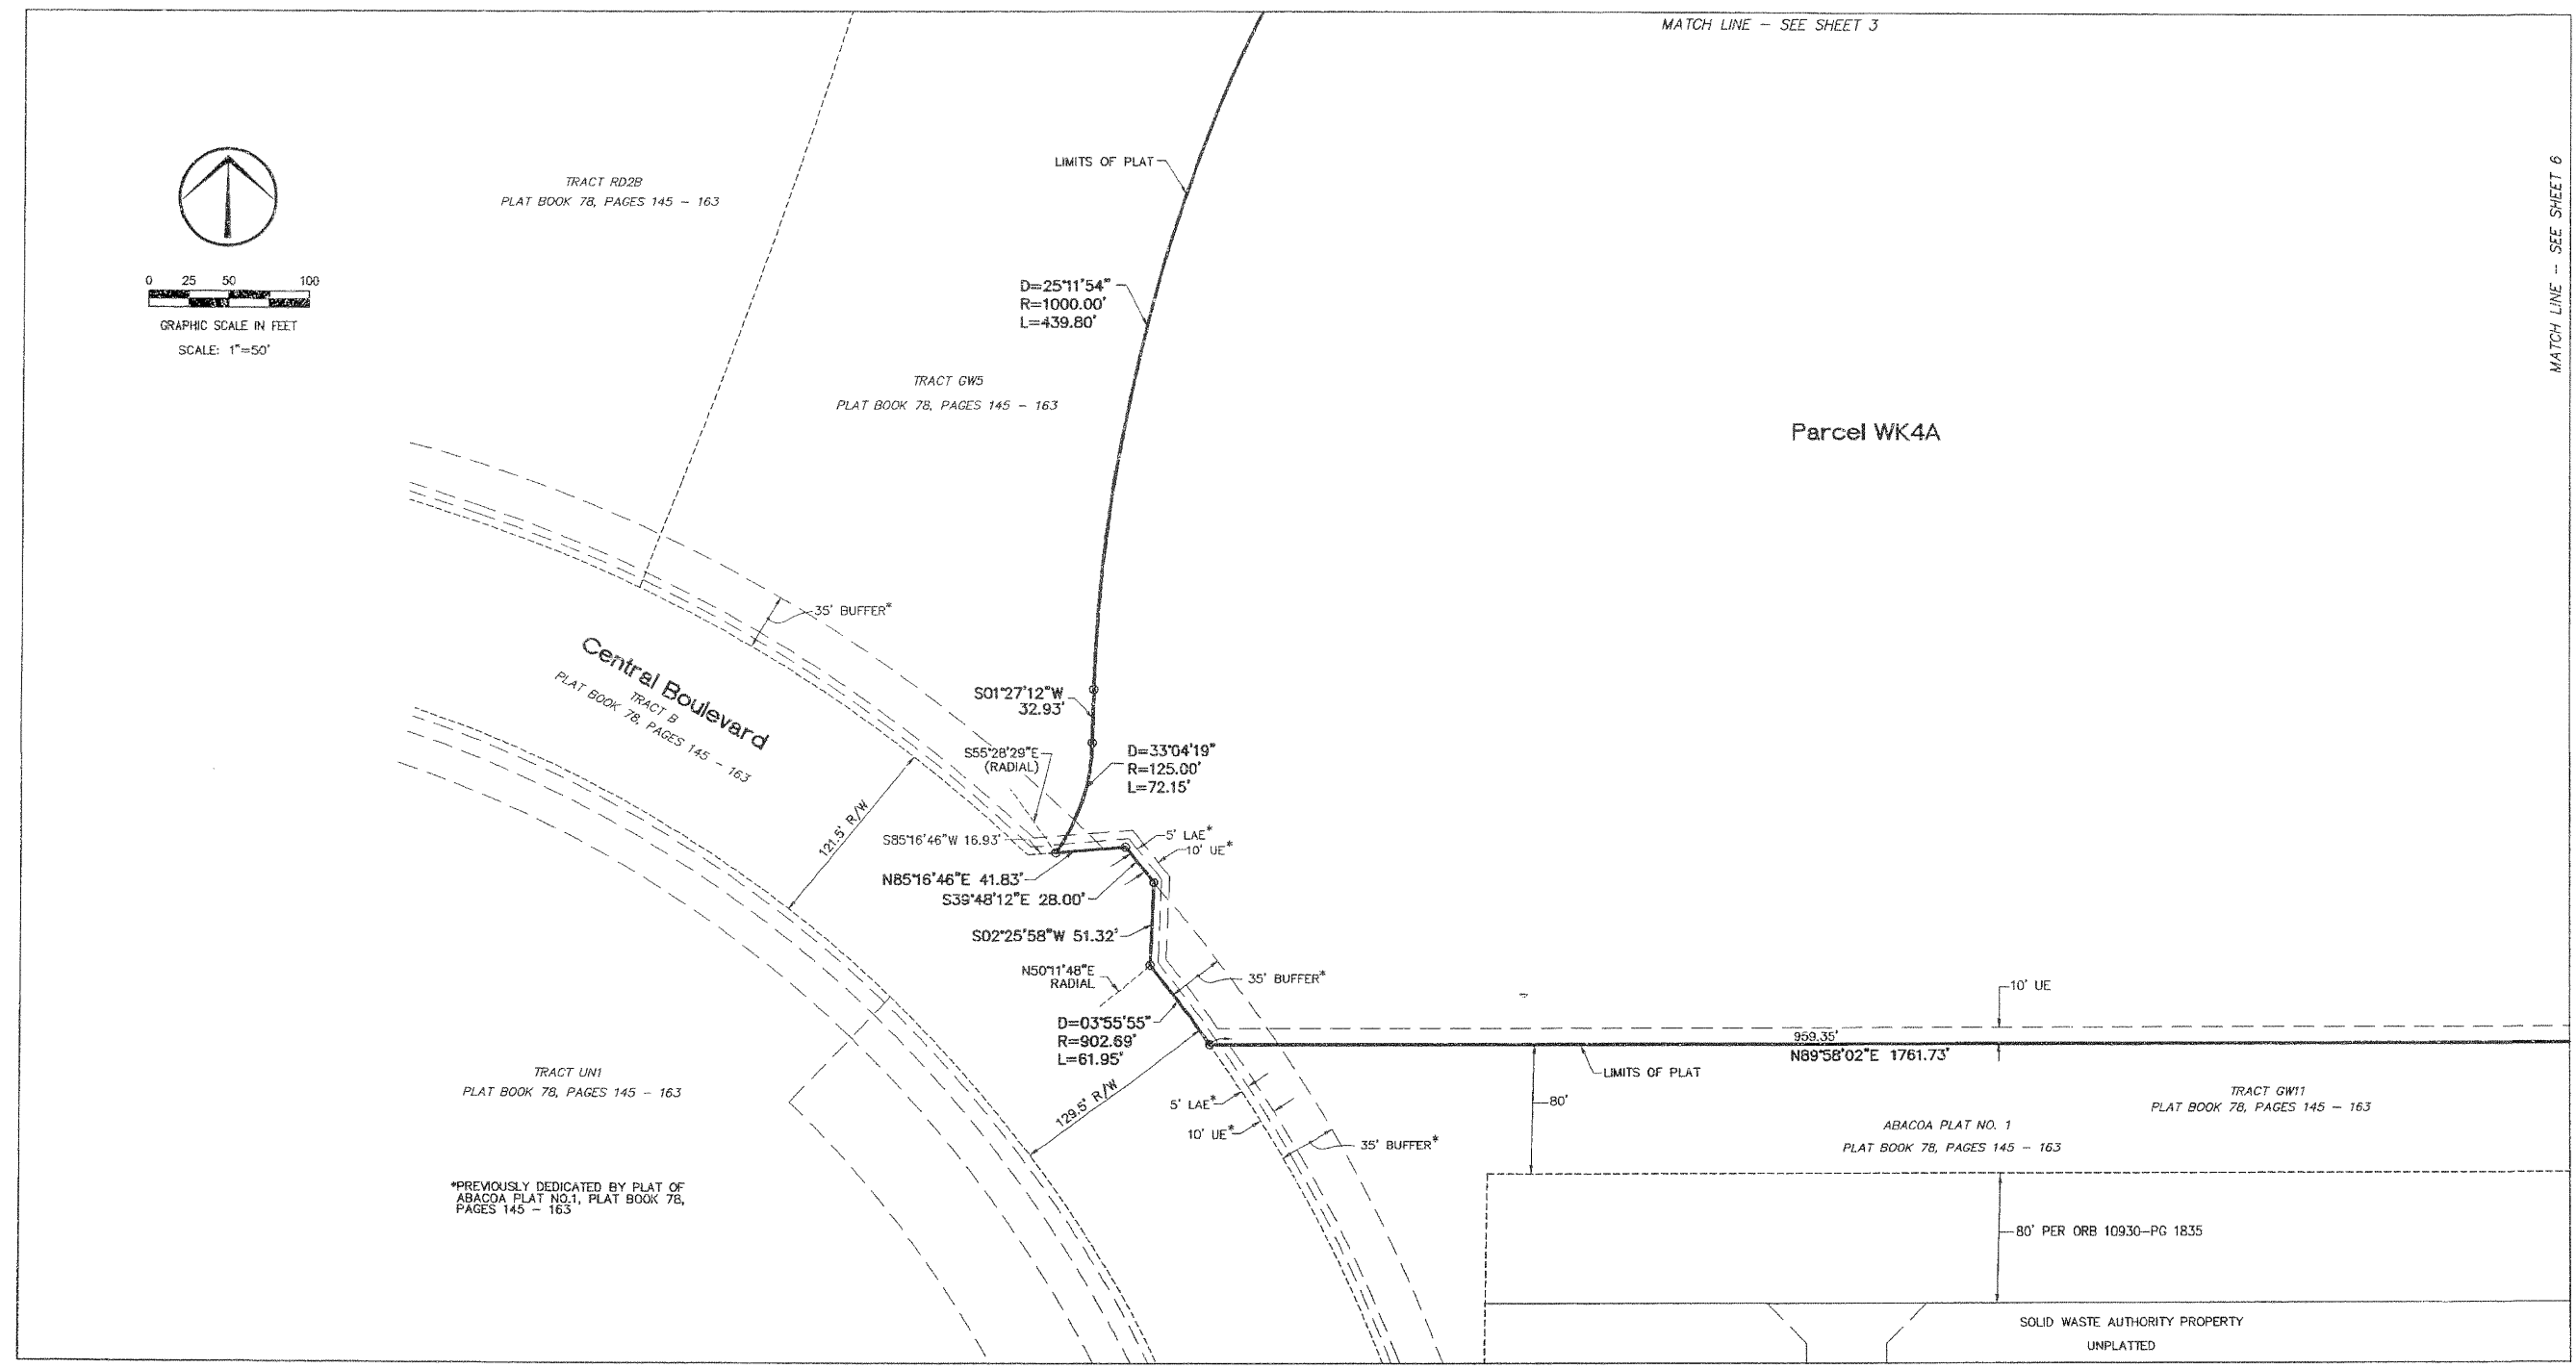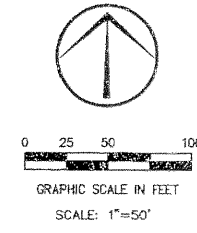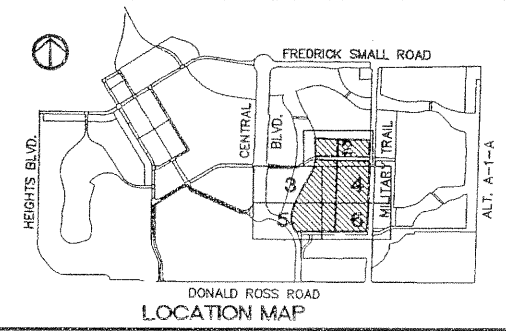

*PREVIOUSLY DEDICATED BY PLAT OF ABACOA PLAT NO. 1, PLAT BOOK 78, PAGES 145 - 163

SOLID WASTE AUTHORITY PROPERTY UNPLATTED