




ABACOA - REPLAT OF PARCEL WK3D

A Replat of Parcel WK3D of 'Abacoa - Replat of Tracts WK1, WK2, WK3 and WK4', as recorded in Plat Book 87, Pages 148 through 153, inclusive of the Public Records of Palm Beach County, Florida, lying in Section 24, Township 41 South, Range 42 East Town of Jupiter, Palm Beach County, Florida

This Instrument prepared by James E. Park, P.S.M.
 Williams, Hatfield & Stoner, Inc. - Engineers Surveyors Planners Environmental Scientists
 1901 South Congress Avenue, Suite 150, Boynton Beach, Florida 33426

Sheet 2 of 2

December, 2000

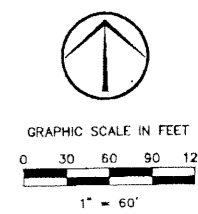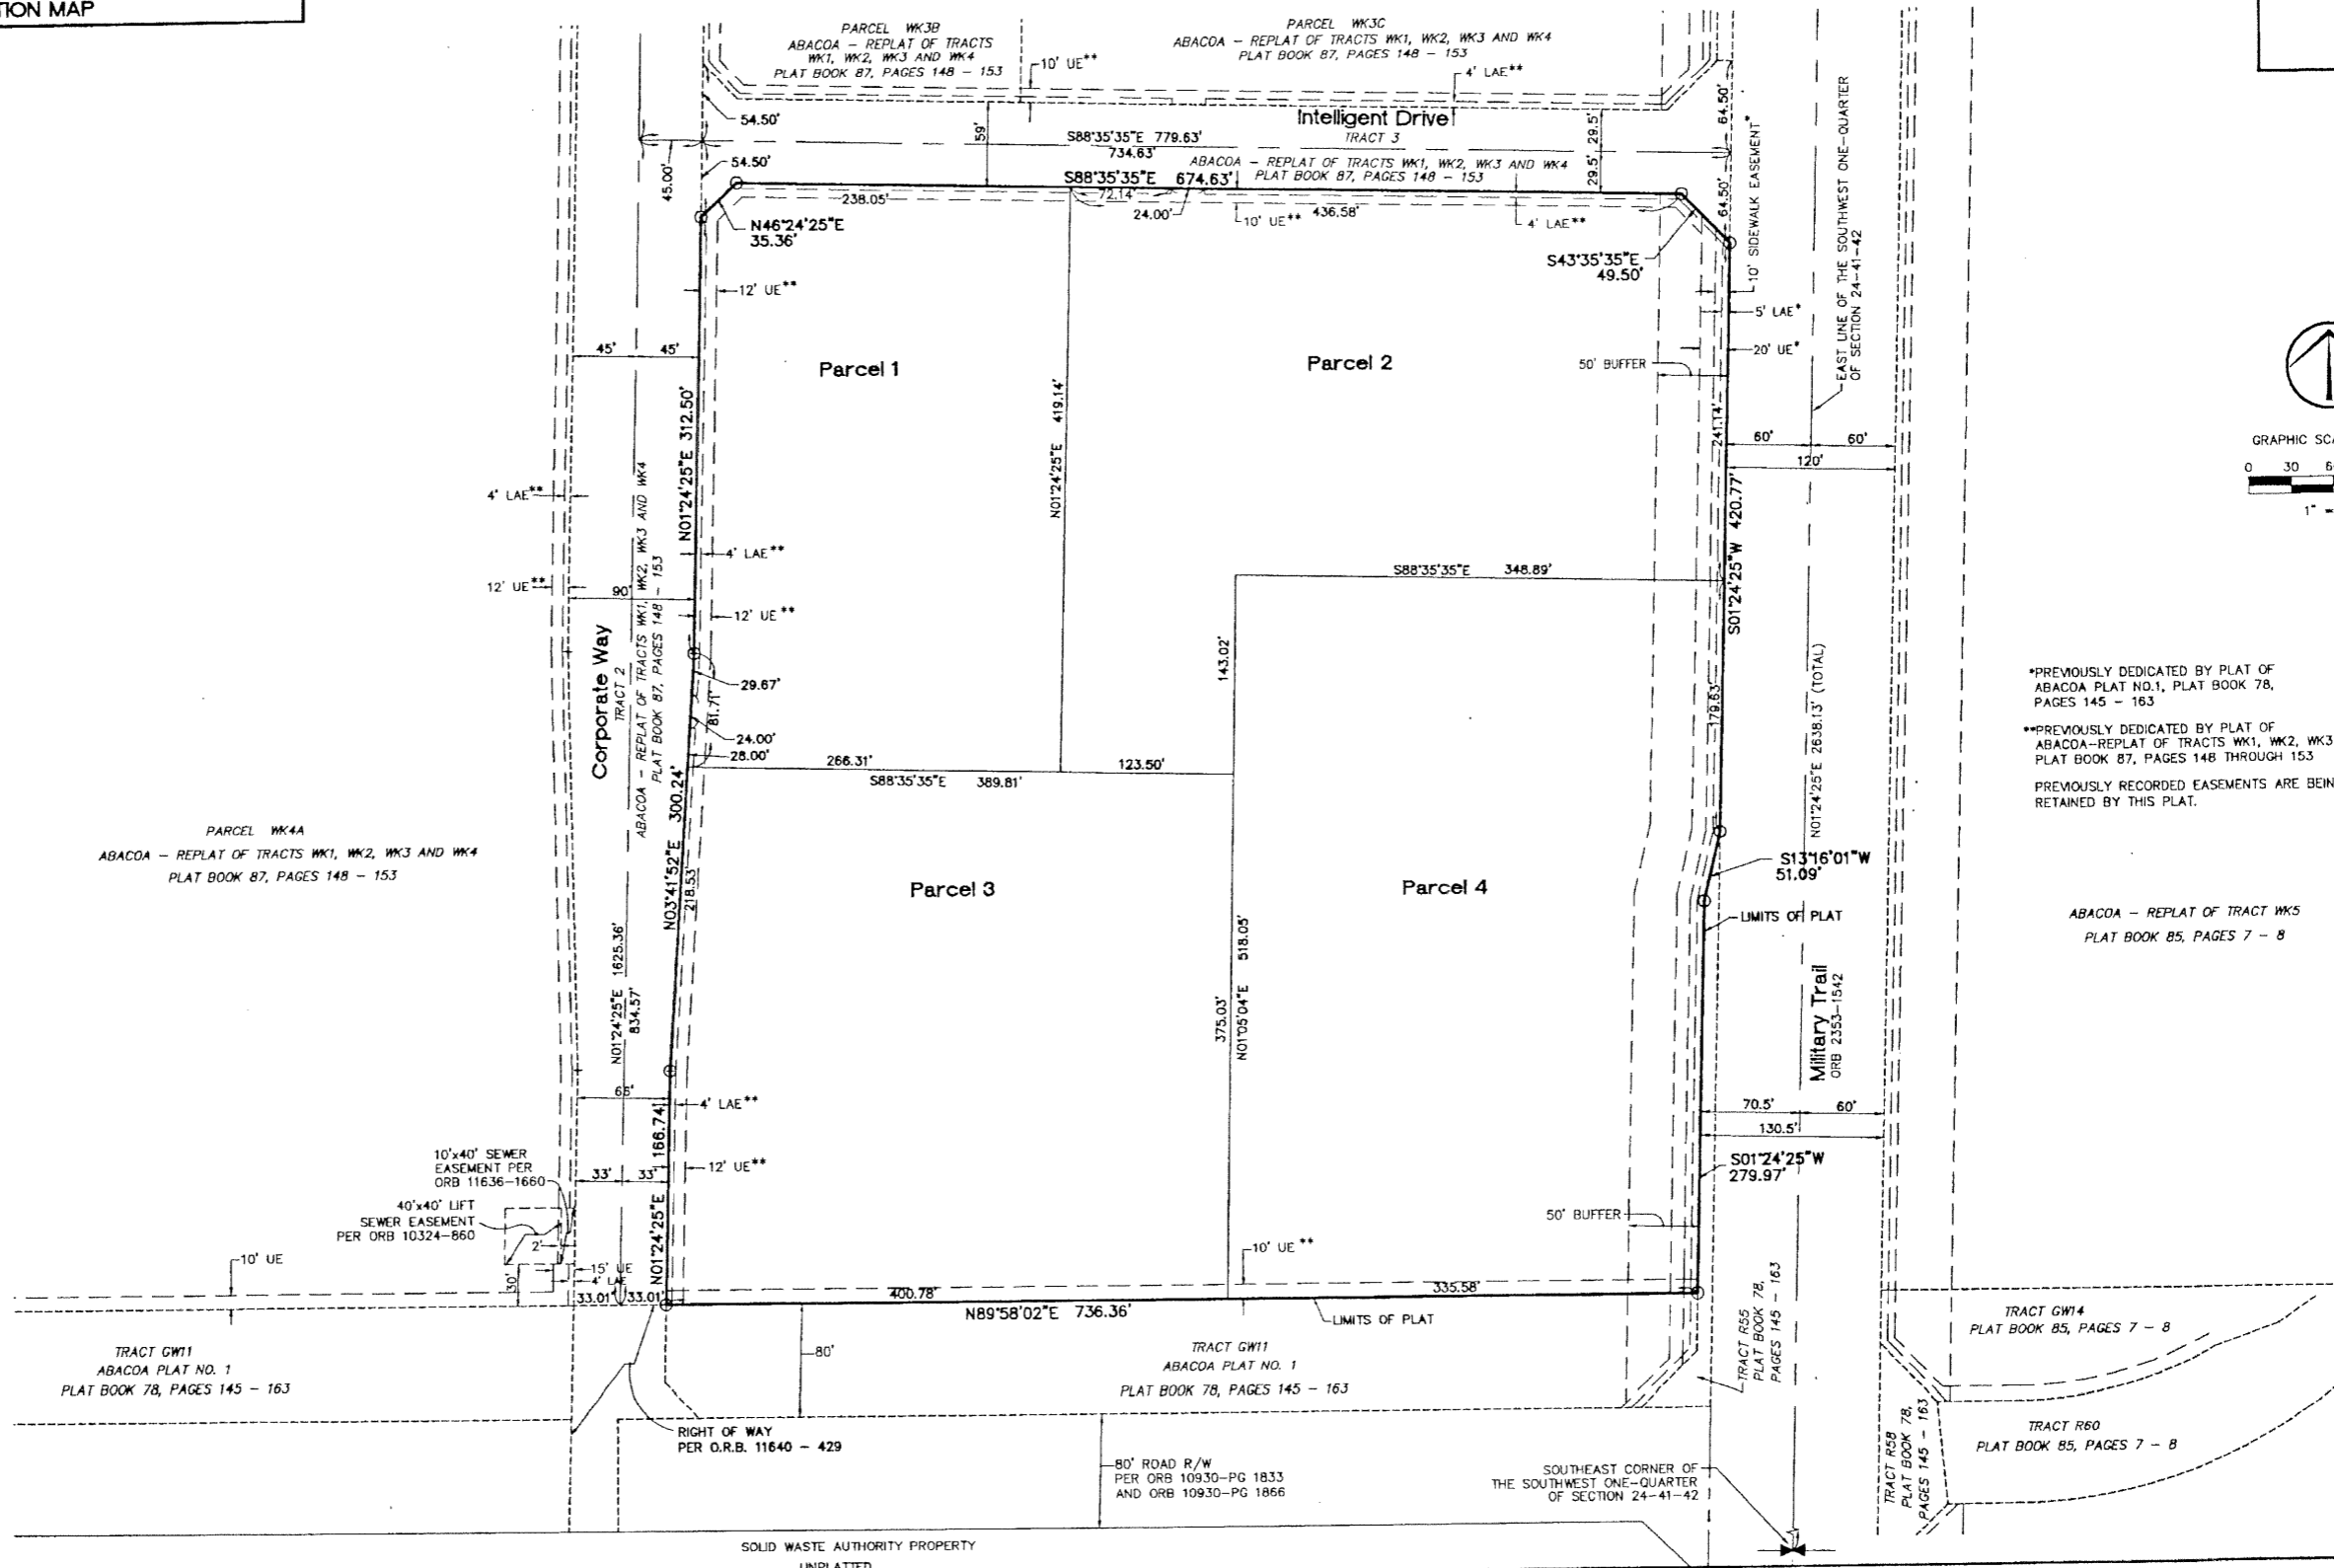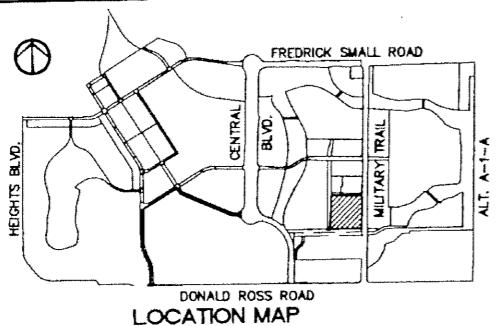

*PREVIOUSLY DEDICATED BY PLAT OF ABACOA PLAT NO.1, PLAT BOOK 78, PAGES 145 - 163
 **PREVIOUSLY DEDICATED BY PLAT OF ABACOA-REPLAT OF TRACTS WK1, WK2, WK3 AND WK4 PLAT BOOK 87, PAGES 148 THROUGH 153
 PREVIOUSLY RECORDED EASEMENTS ARE BEING RETAINED BY THIS PLAT.

ABACOA - REPLAT OF TRACT WKS
 PLAT BOOK 85, PAGES 7 - 8