


BLUE CYPRESS OF PALM BEACH POLO AND COUNTRY CLUB-WELLINGTON P.U.D.

IN SECTION 15, TOWNSHIP 44 SOUTH, RANGE 41 EAST
 VILLAGE OF WELLINGTON, PALM BEACH COUNTY, FLORIDA
 JANUARY 2001 SHEET 3 OF 3 SHEETS


STATE OF FLORIDA }
 COUNTY OF PALM BEACH } SS
 THIS PLAT WAS FILED FOR
 RECORD AT _____
 THIS _____ DAY OF _____
 A.D., 2001 AND
 DULY RECORDED IN PLAT BOOK
 _____ ON PAGES _____ AND

 DOROTHY H. WILKEN, CLERK
 CIRCUIT COURT
 BY: _____ DC

- NOTES:
- ALL BEARINGS SHOWN HEREON ARE RELATIVE TO AN ASSUMED BEARING OF N 45° 54' 52" W, ALONG THE SOUTH RIGHT-OF-WAY LINE OF POLO CLUB ROAD PLAT No. 2, AS IT IS RECORDED IN PLAT BOOK 63, PAGE 82, PUBLIC RECORDS OF PALM BEACH COUNTY, FLORIDA, AND ALL OTHER BEARINGS ARE RELATIVE THERETO
 - = DENOTES SET PERMANENT REFERENCE MONUMENT (P.R.M.) P.L.S. No. 2297 UNLESS OTHERWISE NOTED
 - THERE MAY BE ADDITIONAL RESTRICTIONS THAT ARE NOT REFLECTED ON THIS PLAT THAT MAY BE FOUND IN THE PUBLIC RECORDS OF THIS COUNTY
 - NO BUILDING OR ANY TYPE OF CONSTRUCTION OR TREES OR SHRUBS SHALL BE PLACED ON ANY EASEMENT WITHOUT PRIOR WRITTEN CONSENT OF ALL EASEMENT BENEFICIARIES AND ALL APPLICABLE VILLAGE AND COUNTY APPROVALS OR PERMITS AS REQUIRED FOR SUCH ENCROACHMENTS
 - IN INSTANCES WHERE DRAINAGE AND UTILITY EASEMENTS INTERSECT, THOSE AREAS OF INTERSECTION ARE DRAINAGE AND UTILITY EASEMENTS CONSTRUCTION, OPERATION AND MAINTENANCE OF UTILITIES WITHIN THESE AREAS OF INTERSECTION SHALL NOT INTERFERE WITH THE CONSTRUCTION, OPERATION, AND MAINTENANCE OF THE DRAINAGE
 - BUILDING SETBACK LINES SHALL BE AS REQUIRED BY CURRENT VILLAGE OF WELLINGTON ZONING REGULATIONS AND/OR ANY RESTRICTIVE COVENANTS PERTAINING TO THAT PORTION OF THE DEVELOPMENT SHOWN HEREON
 - LINE WHICH INTERSECT CURVES ARE NON-RADIAL UNLESS OTHERWISE NOTED

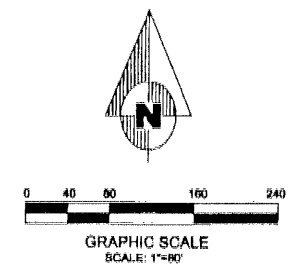

NOTICE: THIS PLAT, AS RECORDED IN ITS GRAPHIC FORM, IS THE OFFICIAL DEPICTION OF THE SUBDIVIDED LANDS DESCRIBED HEREIN AND WILL IN NO CIRCUMSTANCES BE SUPPLANTED IN AUTHORITY BY ANY OTHER GRAPHIC OR DIGITAL FORM OF THE PLAT. THERE MAY BE ADDITIONAL RESTRICTIONS THAT ARE NOT YET RECORDED ON THIS PLAT THAT MAY BE FOUND IN THE PUBLIC RECORDS OF THIS COUNTY

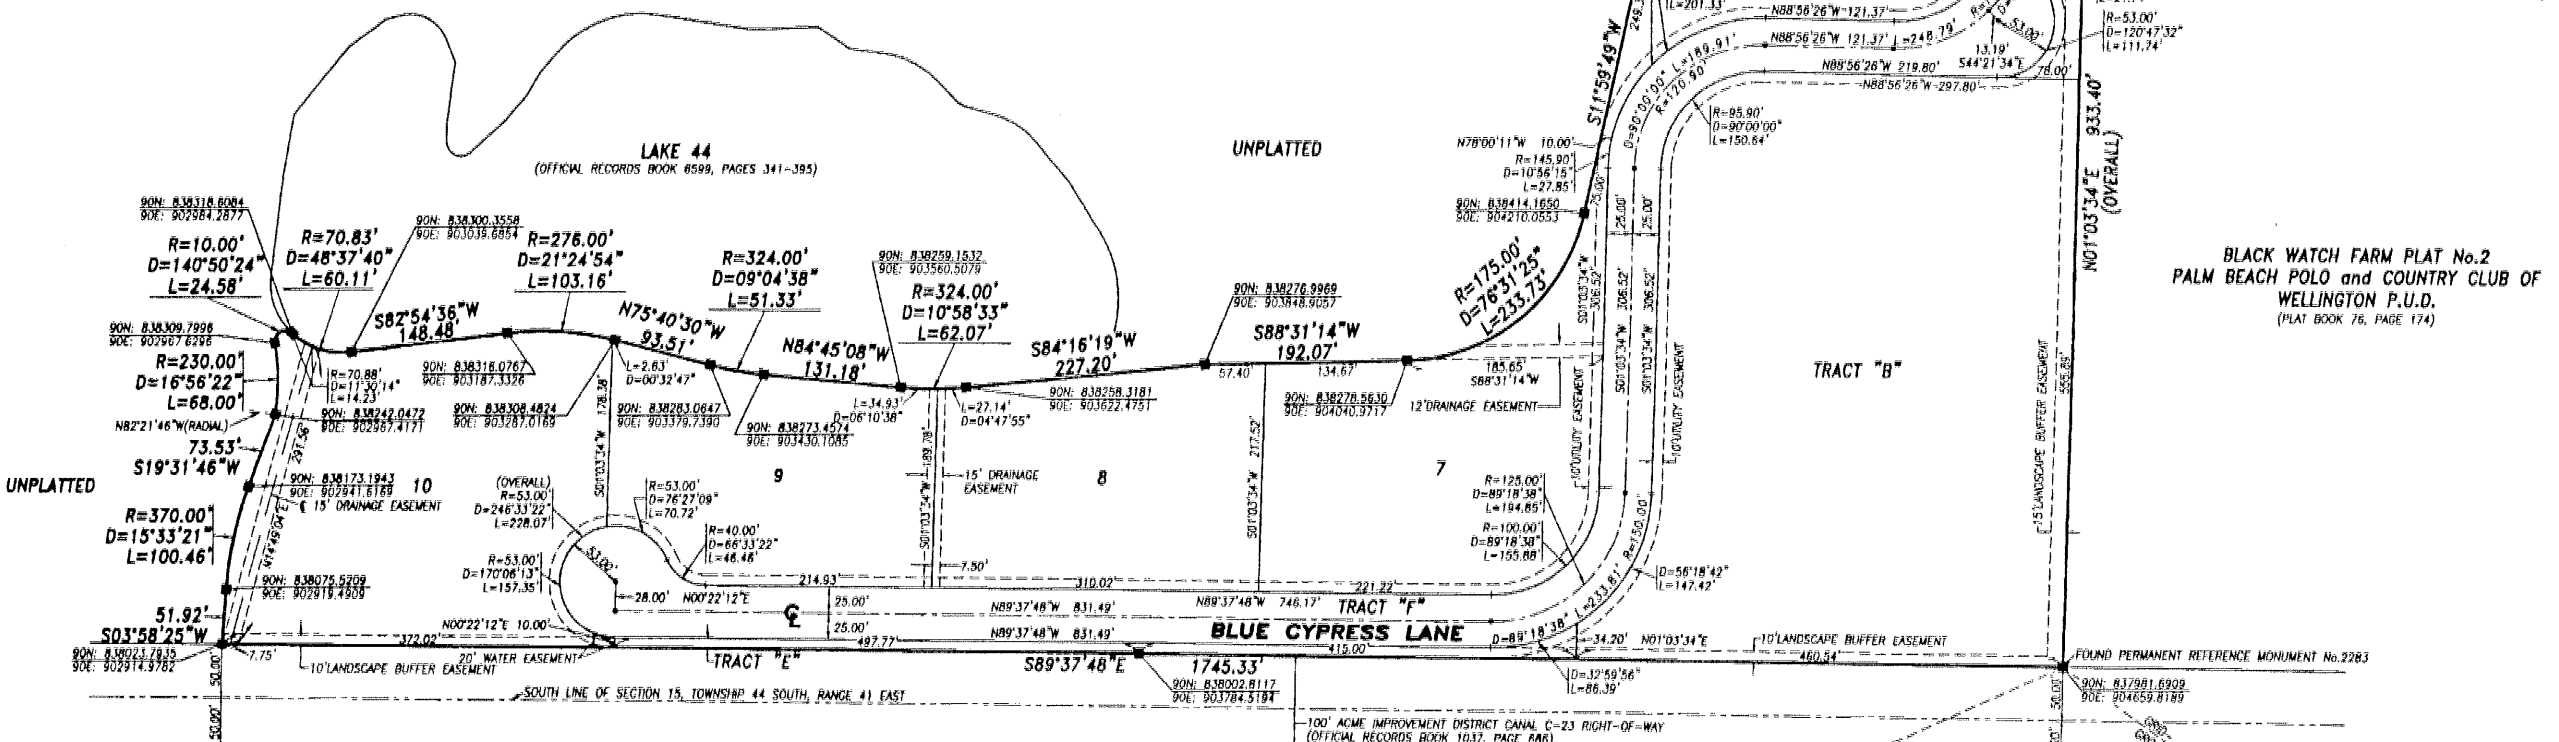

LEGEND:

P.O.C.	=	POINT OF COMMENCEMENT
P.O.B.	=	POINT OF BEGINNING
P.R.M.	=	PERMANENT REFERENCE MONUMENT
O.R.B.	=	OFFICIAL RECORD BOOK
D.B.	=	DEED BOOK
C	=	CENTERLINE
■	=	DENOTES SET P.R.M. P.L.S. # 2297 UNLESS OTHERWISE NOTED
SEC.	=	SECTION
TWP.	=	TOWNSHIP
RGE.	=	RANGE
▲	=	PALM BEACH COUNTY SURVEY DEPARTMENT BRASS
D	=	DISK IN CONCRETE
R	=	CENTRAL ANGLE (DELTA)
L	=	RADIUS
L	=	LENGTH OF ARC
RAD.	=	RADIAL
L.B.	=	LICENSED BUSINESS
*	=	DENOTES SET P.C.P. P.L.S. # 2297 UNLESS OTHERWISE NOTED

THIS INSTRUMENT WAS PREPARED BY PAUL J. FOTORNY, P.L.S. IN THE OFFICES OF DAILEY-FOTORNY, INC., 6090 10TH AVENUE NORTH, LAKE WORTH, FLORIDA, 33463

Dailey-Fotorny, inc.
 land surveyors - planners
 5050 10th Avenue North Suite B - Lake Worth FL 33463-2062
 Phone: 561-965-8787 Fax: 561-965-8963