
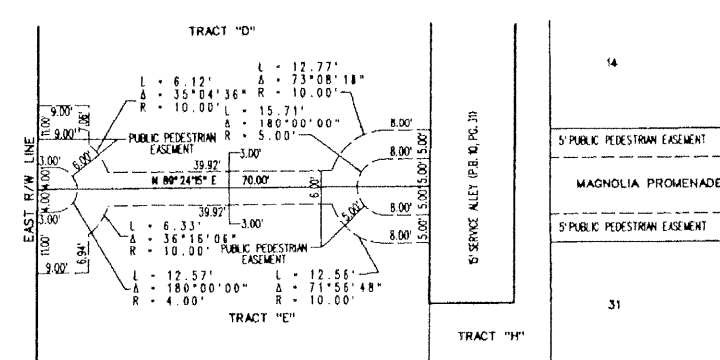


MAGNOLIA COURT

BEING A REPLAT OF A PORTION OF LOT 2, LOTS 3 THROUGH 18, INCLUSIVE AND ABANDONED ORANGE COURT, PLAT OF MATTHAM'S PARK, PLAT BOOK 10, PAGE 31 TOGETHER WITH LOTS 1 THROUGH 4, INCLUSIVE, LOTS 9 THROUGH 20, INCLUSIVE AND THE ABANDONED 10 FOOT SERVICE STREET, PLAT OF DEEP ROCK ADDITION TO WEST PALM BEACH, PLAT BOOK 15, PAGE 19, TOGETHER WITH ABANDONED AUSTIN LANE (FORMERLY AVON LANE), PUBLIC RECORDS OF PALM BEACH COUNTY, FLORIDA. LYING IN SECTION 27, TOWNSHIP 43 SOUTH, RANGE 43 EAST, PALM BEACH COUNTY, FLORIDA

JULY, 2001

SHEET 2 OF 2

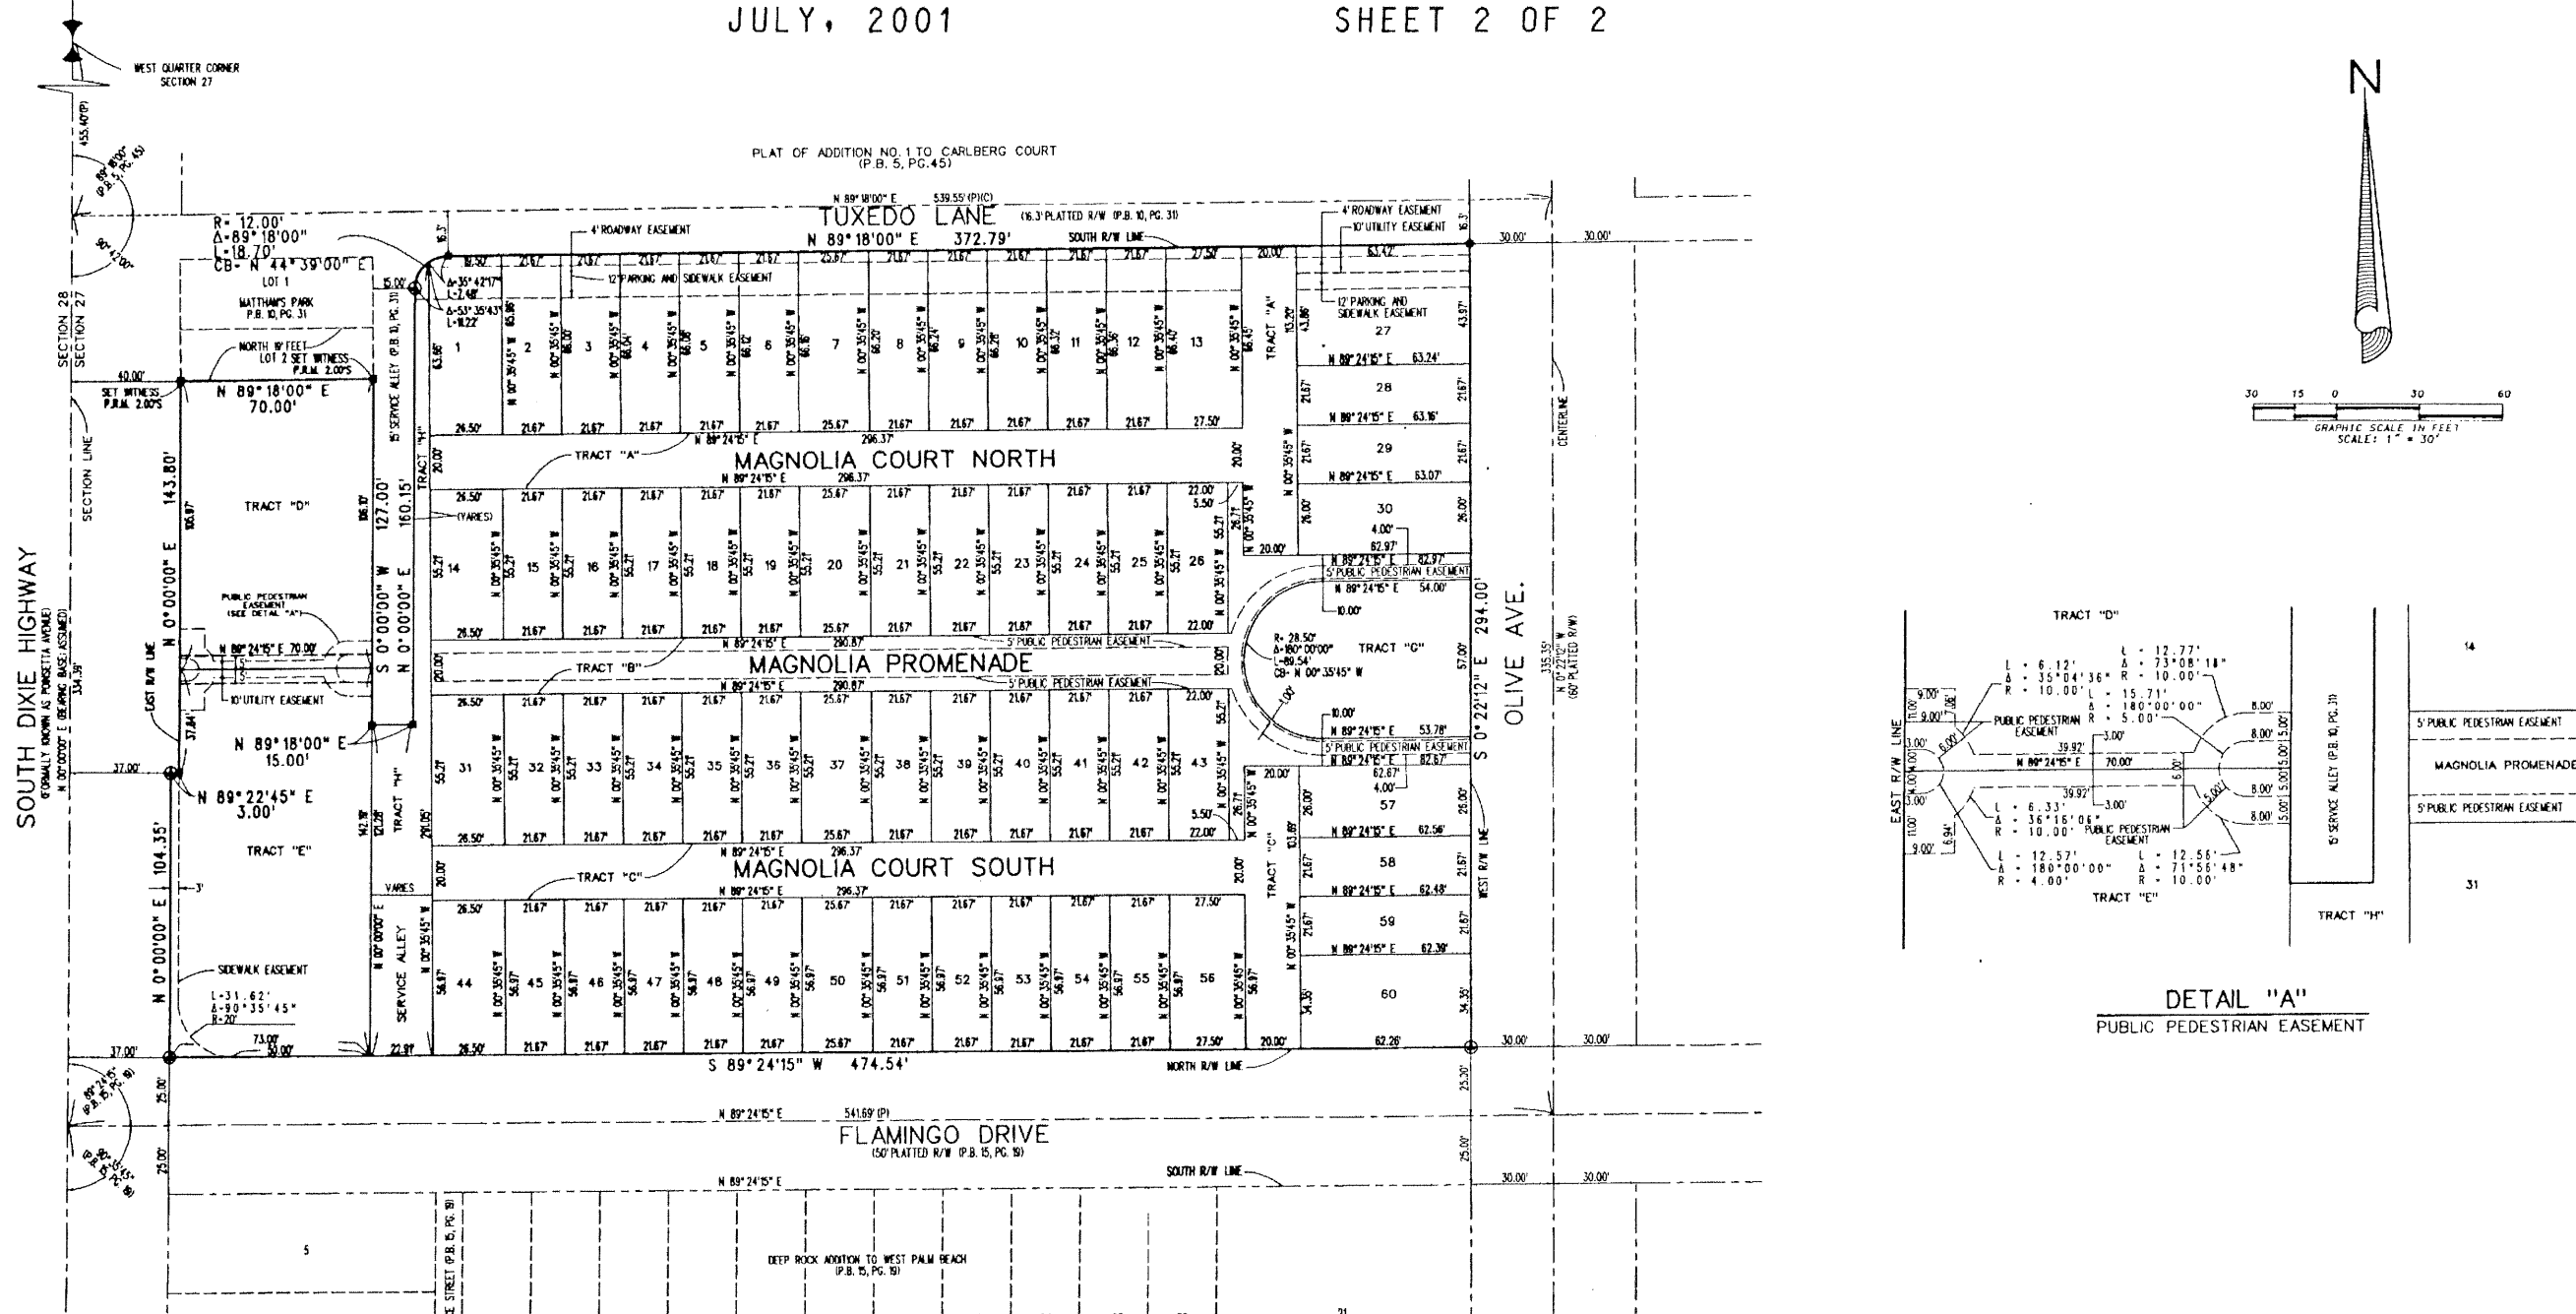

		CAD: K:\USTATION\PLATS\10-31\0340306\0340306.DWG	
		REF.	
FLD.	FB.	PG.	JOB 00-034(306)
OFF. E.C.N.J.C.			DATE 09/01/00
CKD. D.C.L.	SHEET 2	OF 2	DWG- 000-034P

675 West Indiantown Road, Suite 200, Jupiter, Florida 33458 TEL. 561-748-9454