


REPLAT OF PART OF BAYWINDS R.P.D. PLAT NO. 2

BEING A REPLAT OF LOTS 1 THROUGH 3, LOTS 41 THROUGH 44 AND LOT 68,
OF THE PLAT OF "BAYWINDS R.P.D. PLAT NO. 2", PLAT BOOK 85, PAGES
148 THROUGH 151, PUBLIC RECORDS OF PALM BEACH COUNTY, FLORIDA,
BEING A PORTION OF SECTION 19, TOWNSHIP 43 SOUTH, RANGE 42 EAST
CITY OF WEST PALM BEACH, PALM BEACH COUNTY, FLORIDA
JANUARY 2001
SHEET 2 OF 2


163

LEGEND

- - DENOTES PERMANENT REFERENCE MONUMENT, LB 6557
- N.T.S. - DENOTES NOT TO SCALE
- P.B. - DENOTES PLAT BOOK
- P.L.S. - DENOTES PROFESSIONAL LAND SURVEYOR
- P.R.M. - DENOTES PERMANENT REFERENCE MONUMENT
- U.E. - DENOTES UTILITY EASEMENT
- P.S.M. - DENOTES PROFESSIONAL SURVEYOR & MAPPER
- (R.L.) - DENOTES RADIAL LINE
- ⊙ - DENOTES PERMANENT CONTROL POINT
- L.M.E. - DENOTES LAKE MAINTENANCE EASEMENT
- F.P.E. - DENOTES FLOOD PLAIN EASEMENT

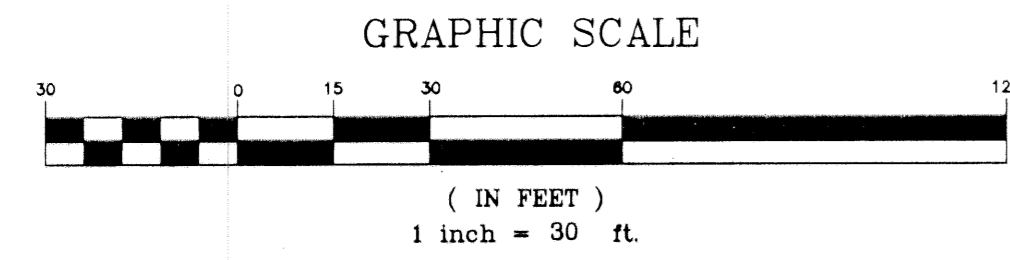

STATE OF FLORIDA
COUNTY OF PALM BEACH
This plot was filed for
record at _____ M., this
day of _____, 2001
and duly recorded in
Plat Book No. _____
on Pages _____ through _____
DOROTHY H. WILKEN
Clerk Circuit Court
By _____ D.C.

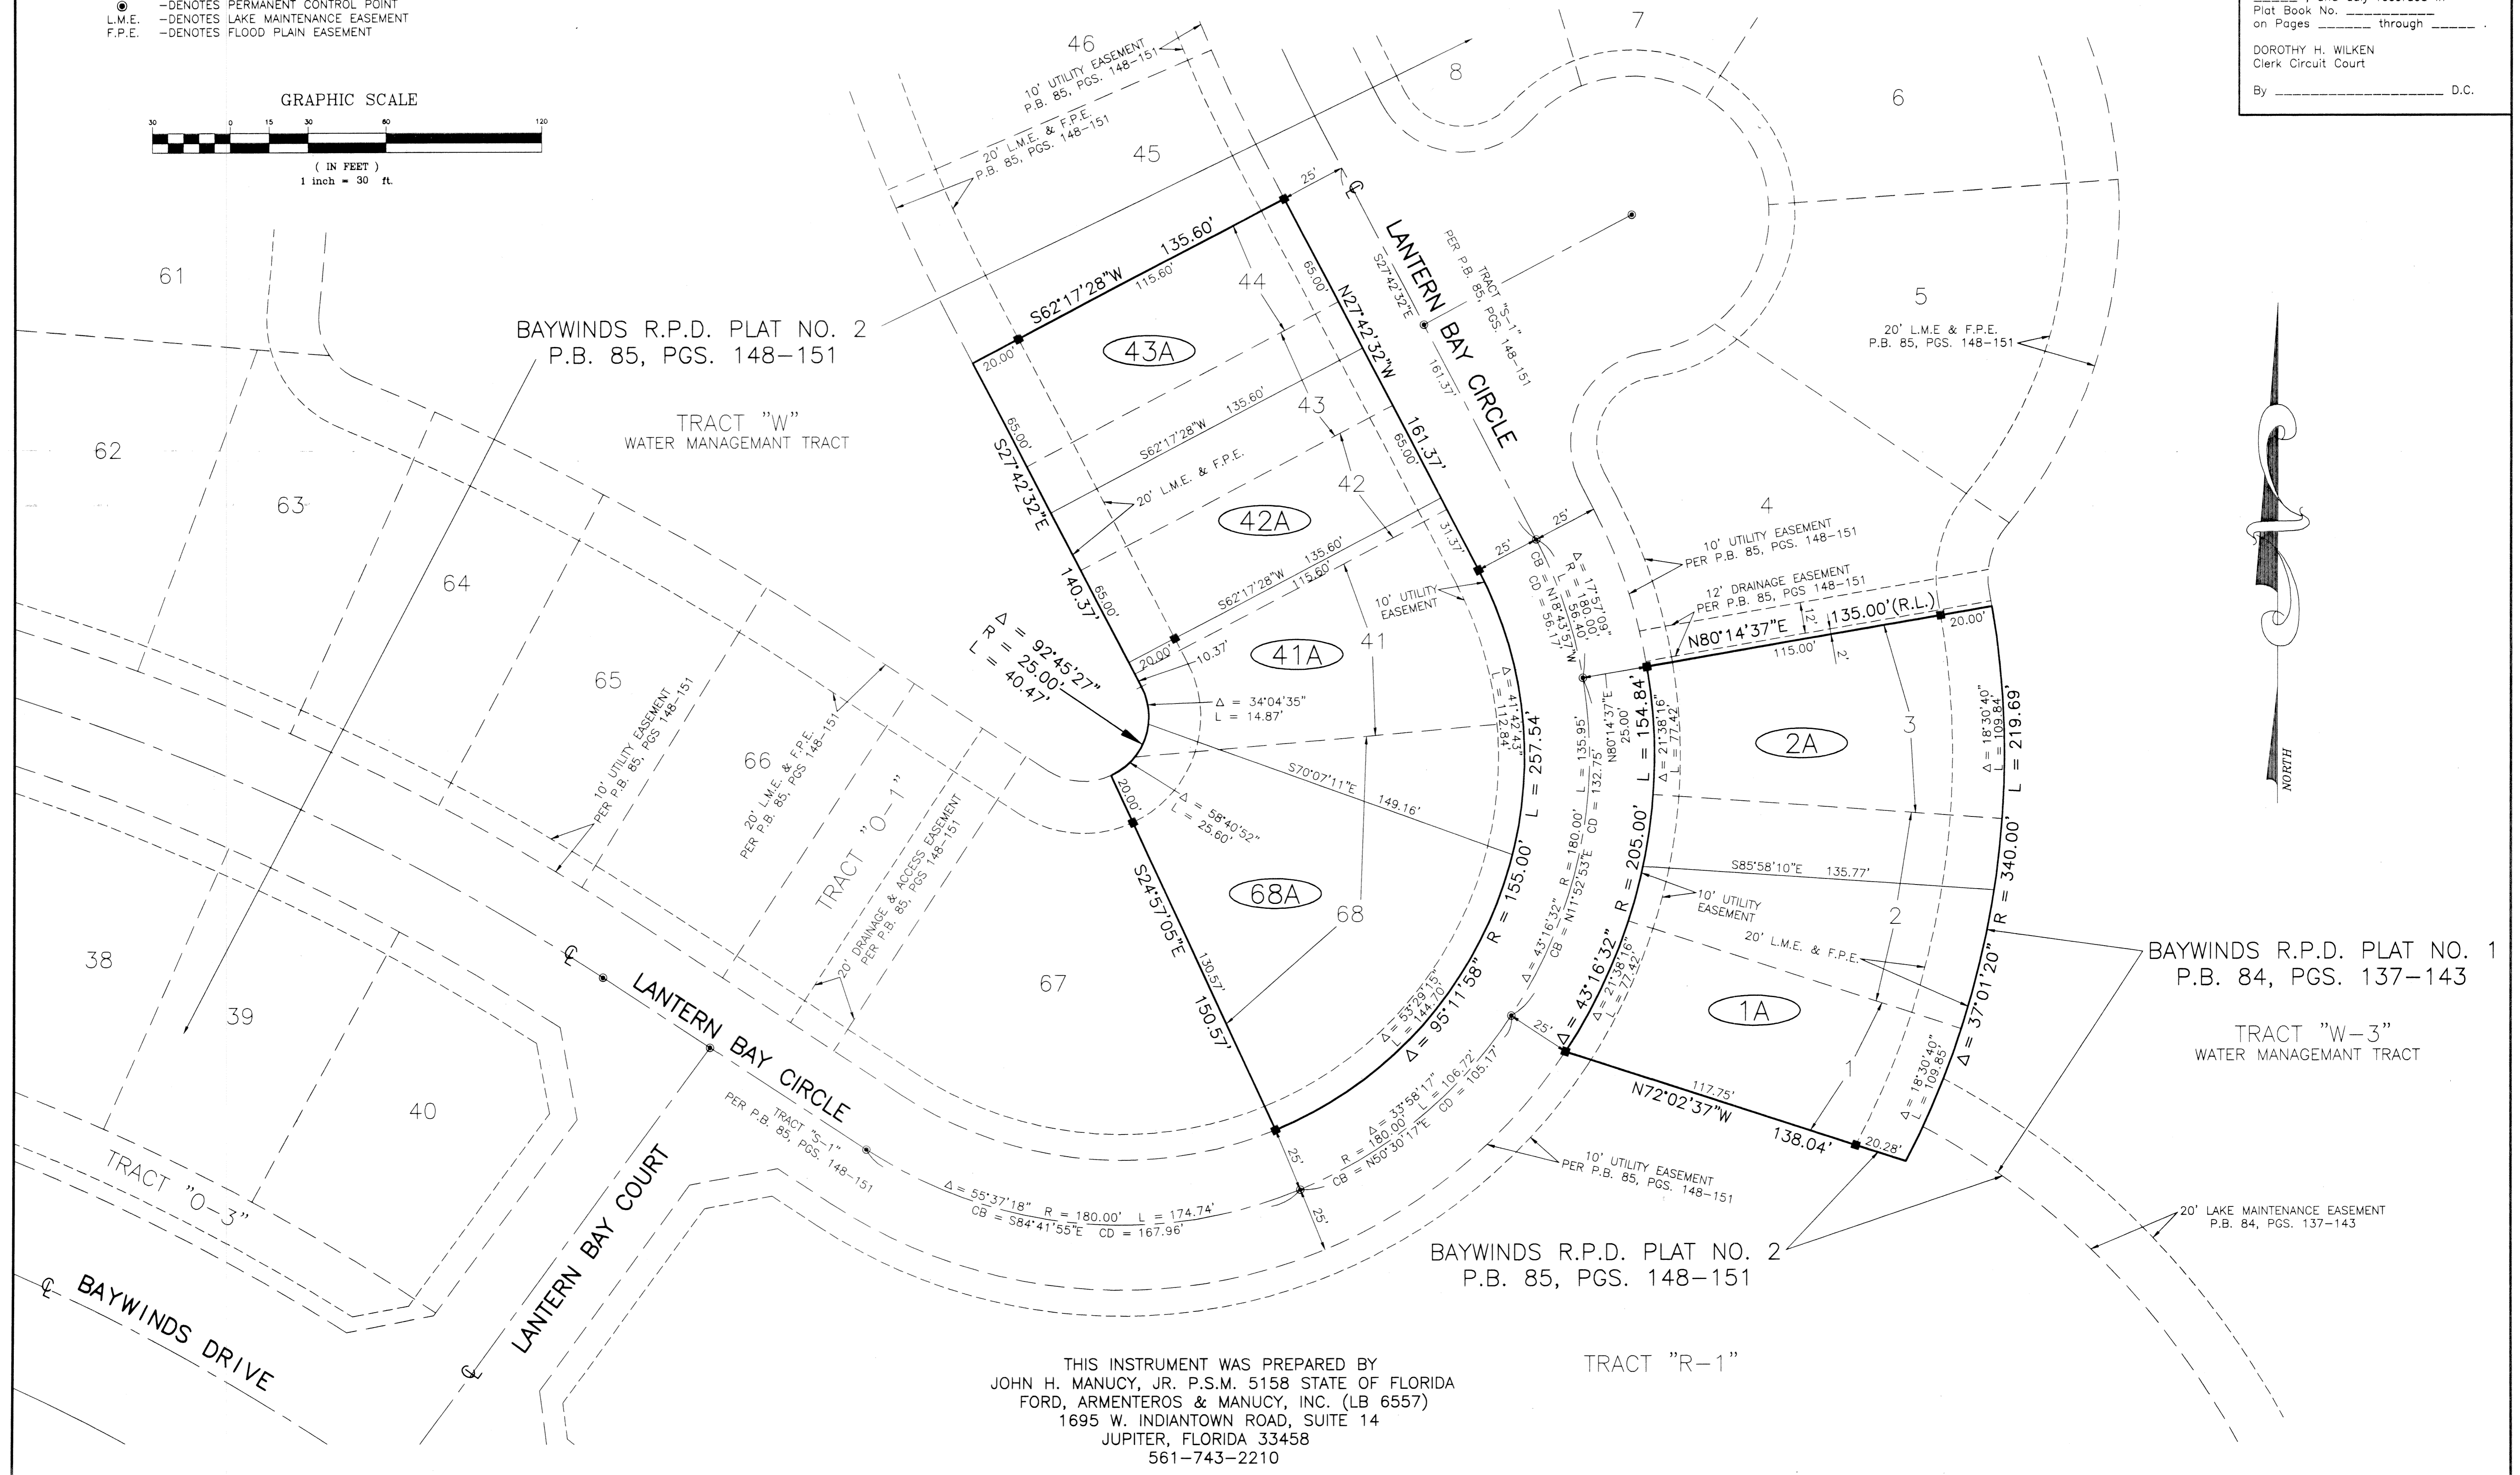

THIS INSTRUMENT WAS PREPARED BY
JOHN H. MANUCY, JR. P.S.M. 5158 STATE OF FLORIDA
FORD, ARMENTEROS & MANUCY, INC. (LB 6557)
1695 W. INDIANTOWN ROAD, SUITE 14
JUPITER, FLORIDA 33458
561-743-2210