
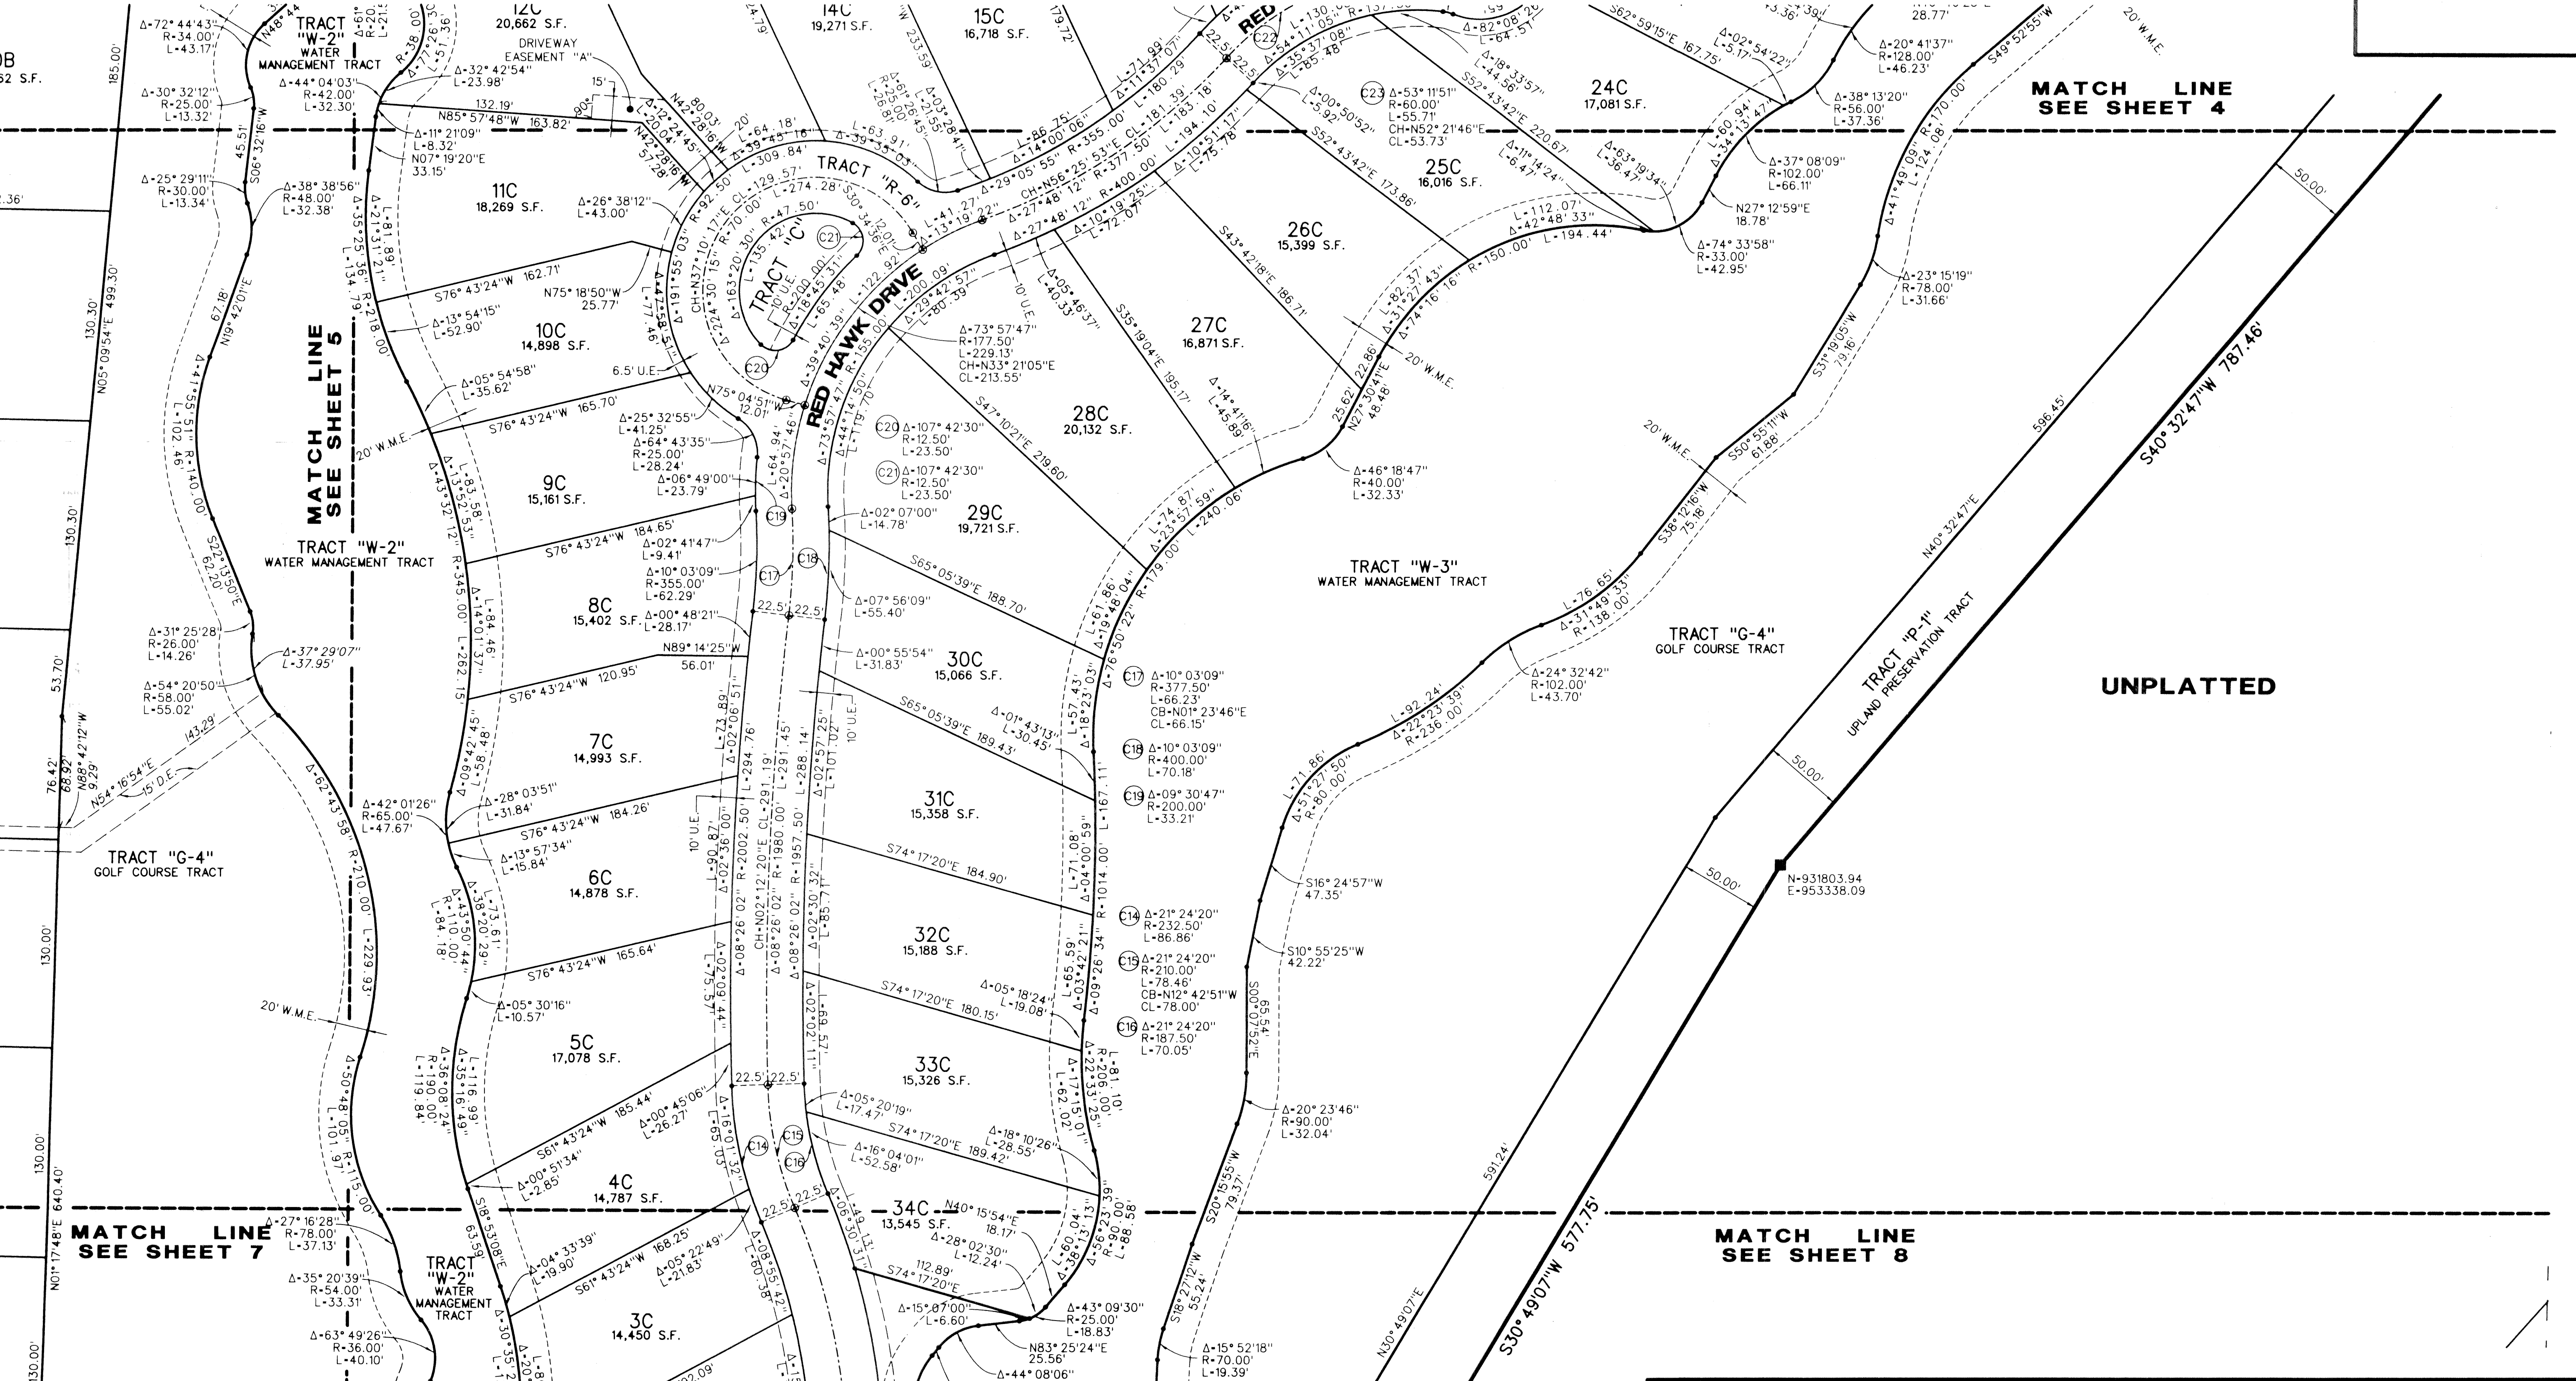
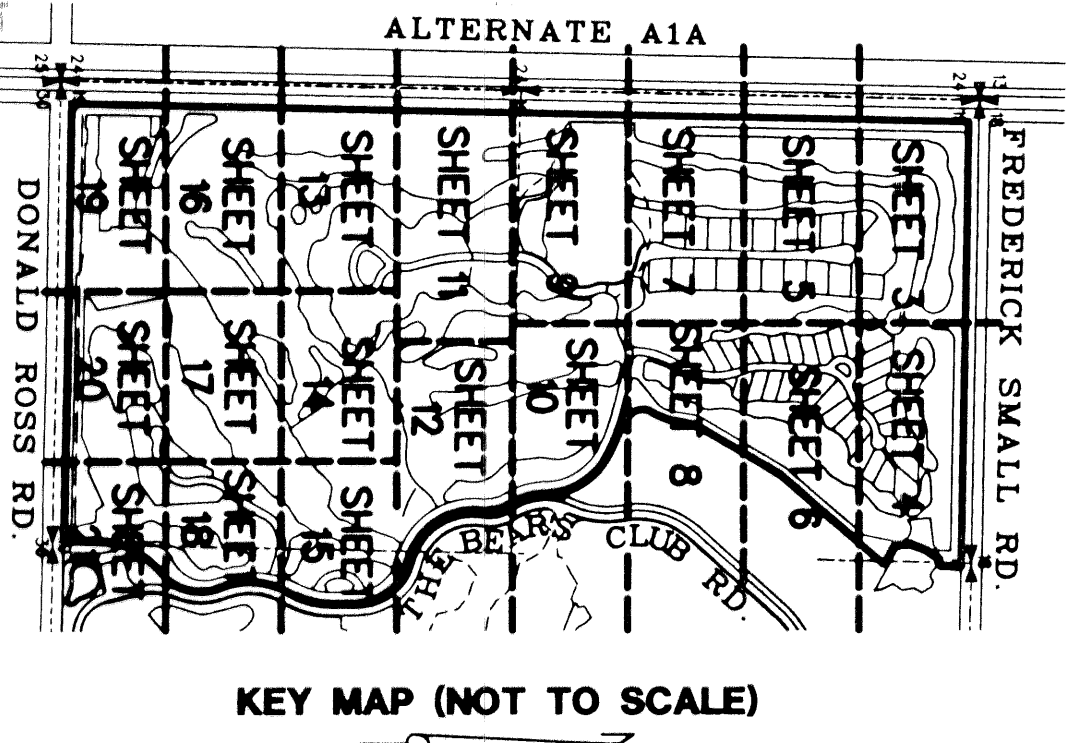


# RITZ-CARLTON GOLF CLUB & SPA, JUPITER, A P.U.D.

SITUATE IN SECTION 19, TOWNSHIP 41 SOUTH, RANGE 43 EAST, TOWN OF JUPITER, PALM BEACH COUNTY, FLORIDA  
DECEMBER, 2001  
SHEET 6 OF 22

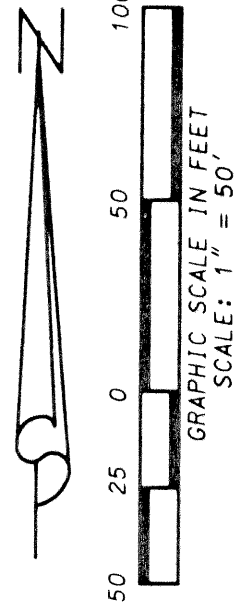

UNPLATTED

**LIDBERG LAND SURVEYING, INC.**  
 675 West Indiantown Road, Suite 200, Jupiter, Florida 33458 TEL. 561-746-8454  
 LB4431

CAD: K:\UST \ 194143 \ RITZ \ 1690306 \ SHEET6.DGN		JOB 00-169-306	
REF: K:\UST \ 194143 \ RITZ \ 1690306 \ 1690306.DGN		DATE 04/28/01	
FLD. -	FB. PG. -	DWG. D00-169P	
OFF. R.W. -	SHEET 6 OF 22		
CKD. D.C.L.			