
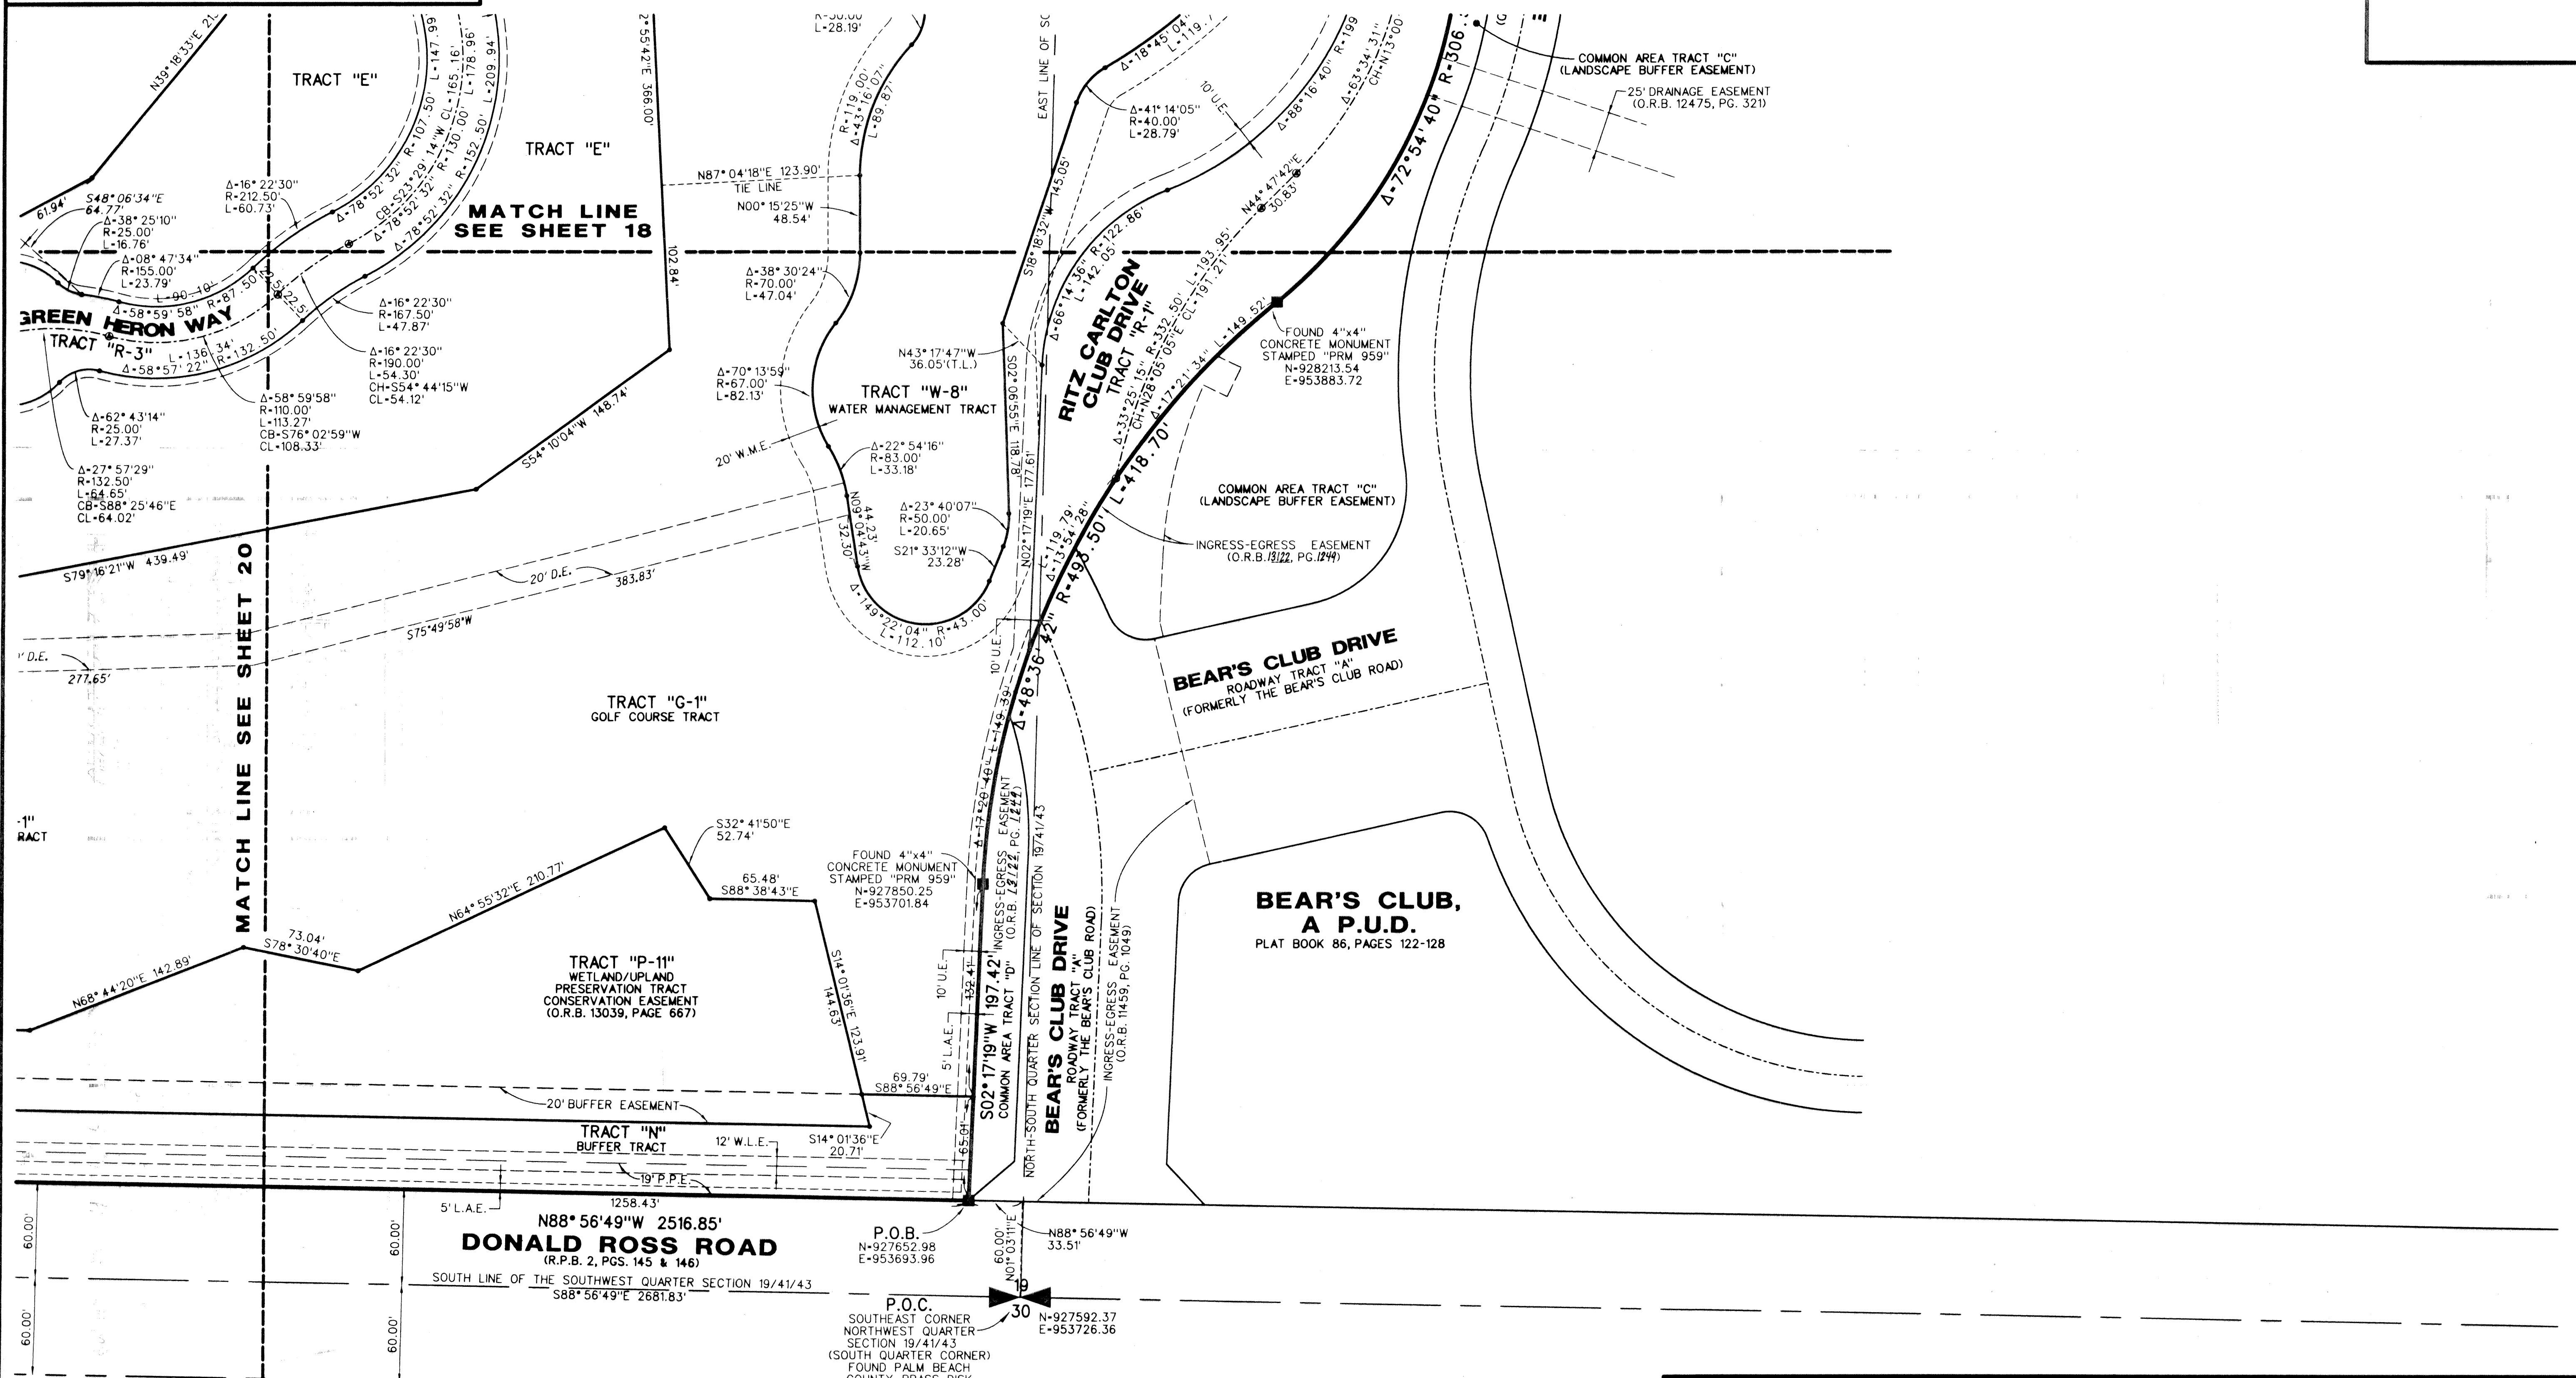
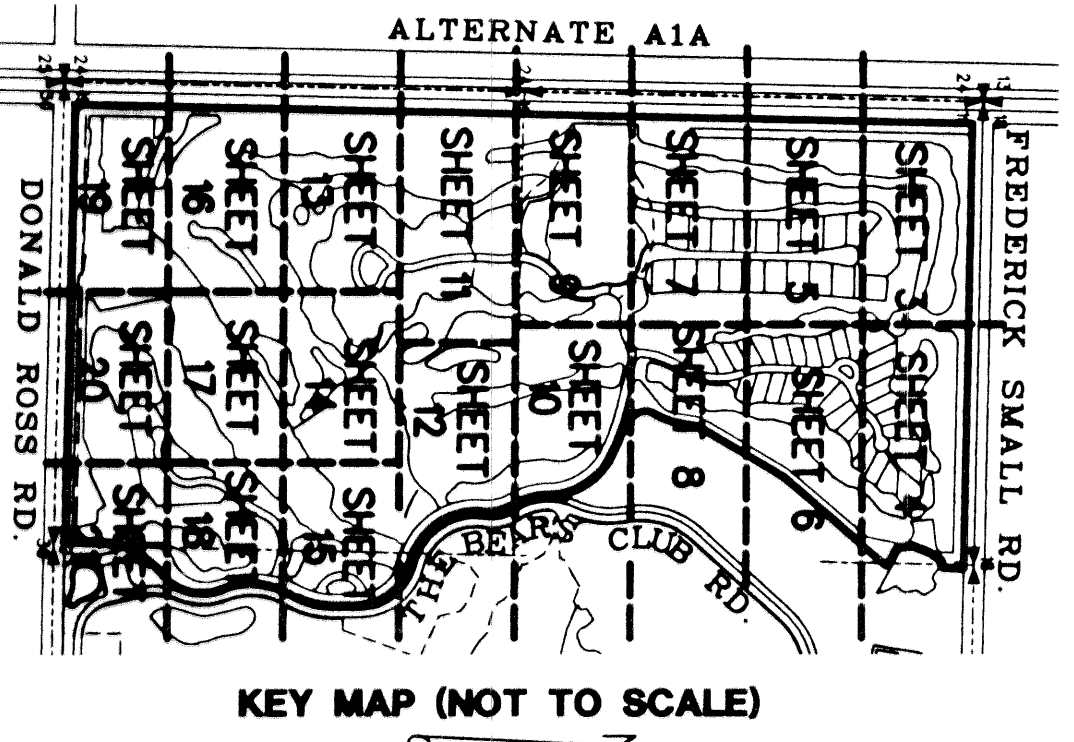


# RITZ-CARLTON GOLF CLUB & SPA, JUPITER, A P.U.D.

SITUATE IN SECTION 19, TOWNSHIP 41 SOUTH, RANGE 43 EAST,  
TOWN OF JUPITER, PALM BEACH COUNTY, FLORIDA  
DECEMBER, 2001  
SHEET 21 OF 22

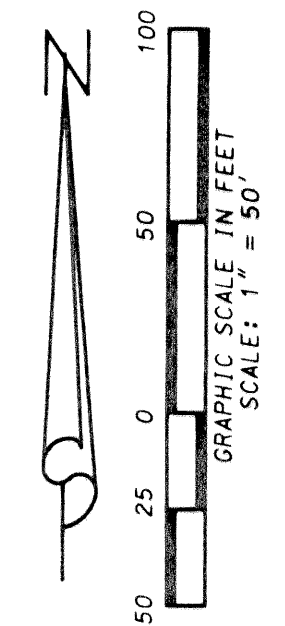

**LIDBERG LAND SURVEYING, INC.**  
 675 West Indiantown Road, Suite 200,  
 Jupiter, Florida 33458 TEL. 561-746-8454  
 LB4431

CAD: K:\UST \ 194143 \ RITZ \ 1690306 \ SHEET21.DGN			
REF: K:\UST \ 194143 \ RITZ \ 1690306 \ 1690306.DGN			
FLD.	FB.	PG.	JOB 00-169-306
OFF. R.W.			DATE 04/28/01
CKD. D.C.L.	SHEET 21	OF 22	DWG. 000-169P