

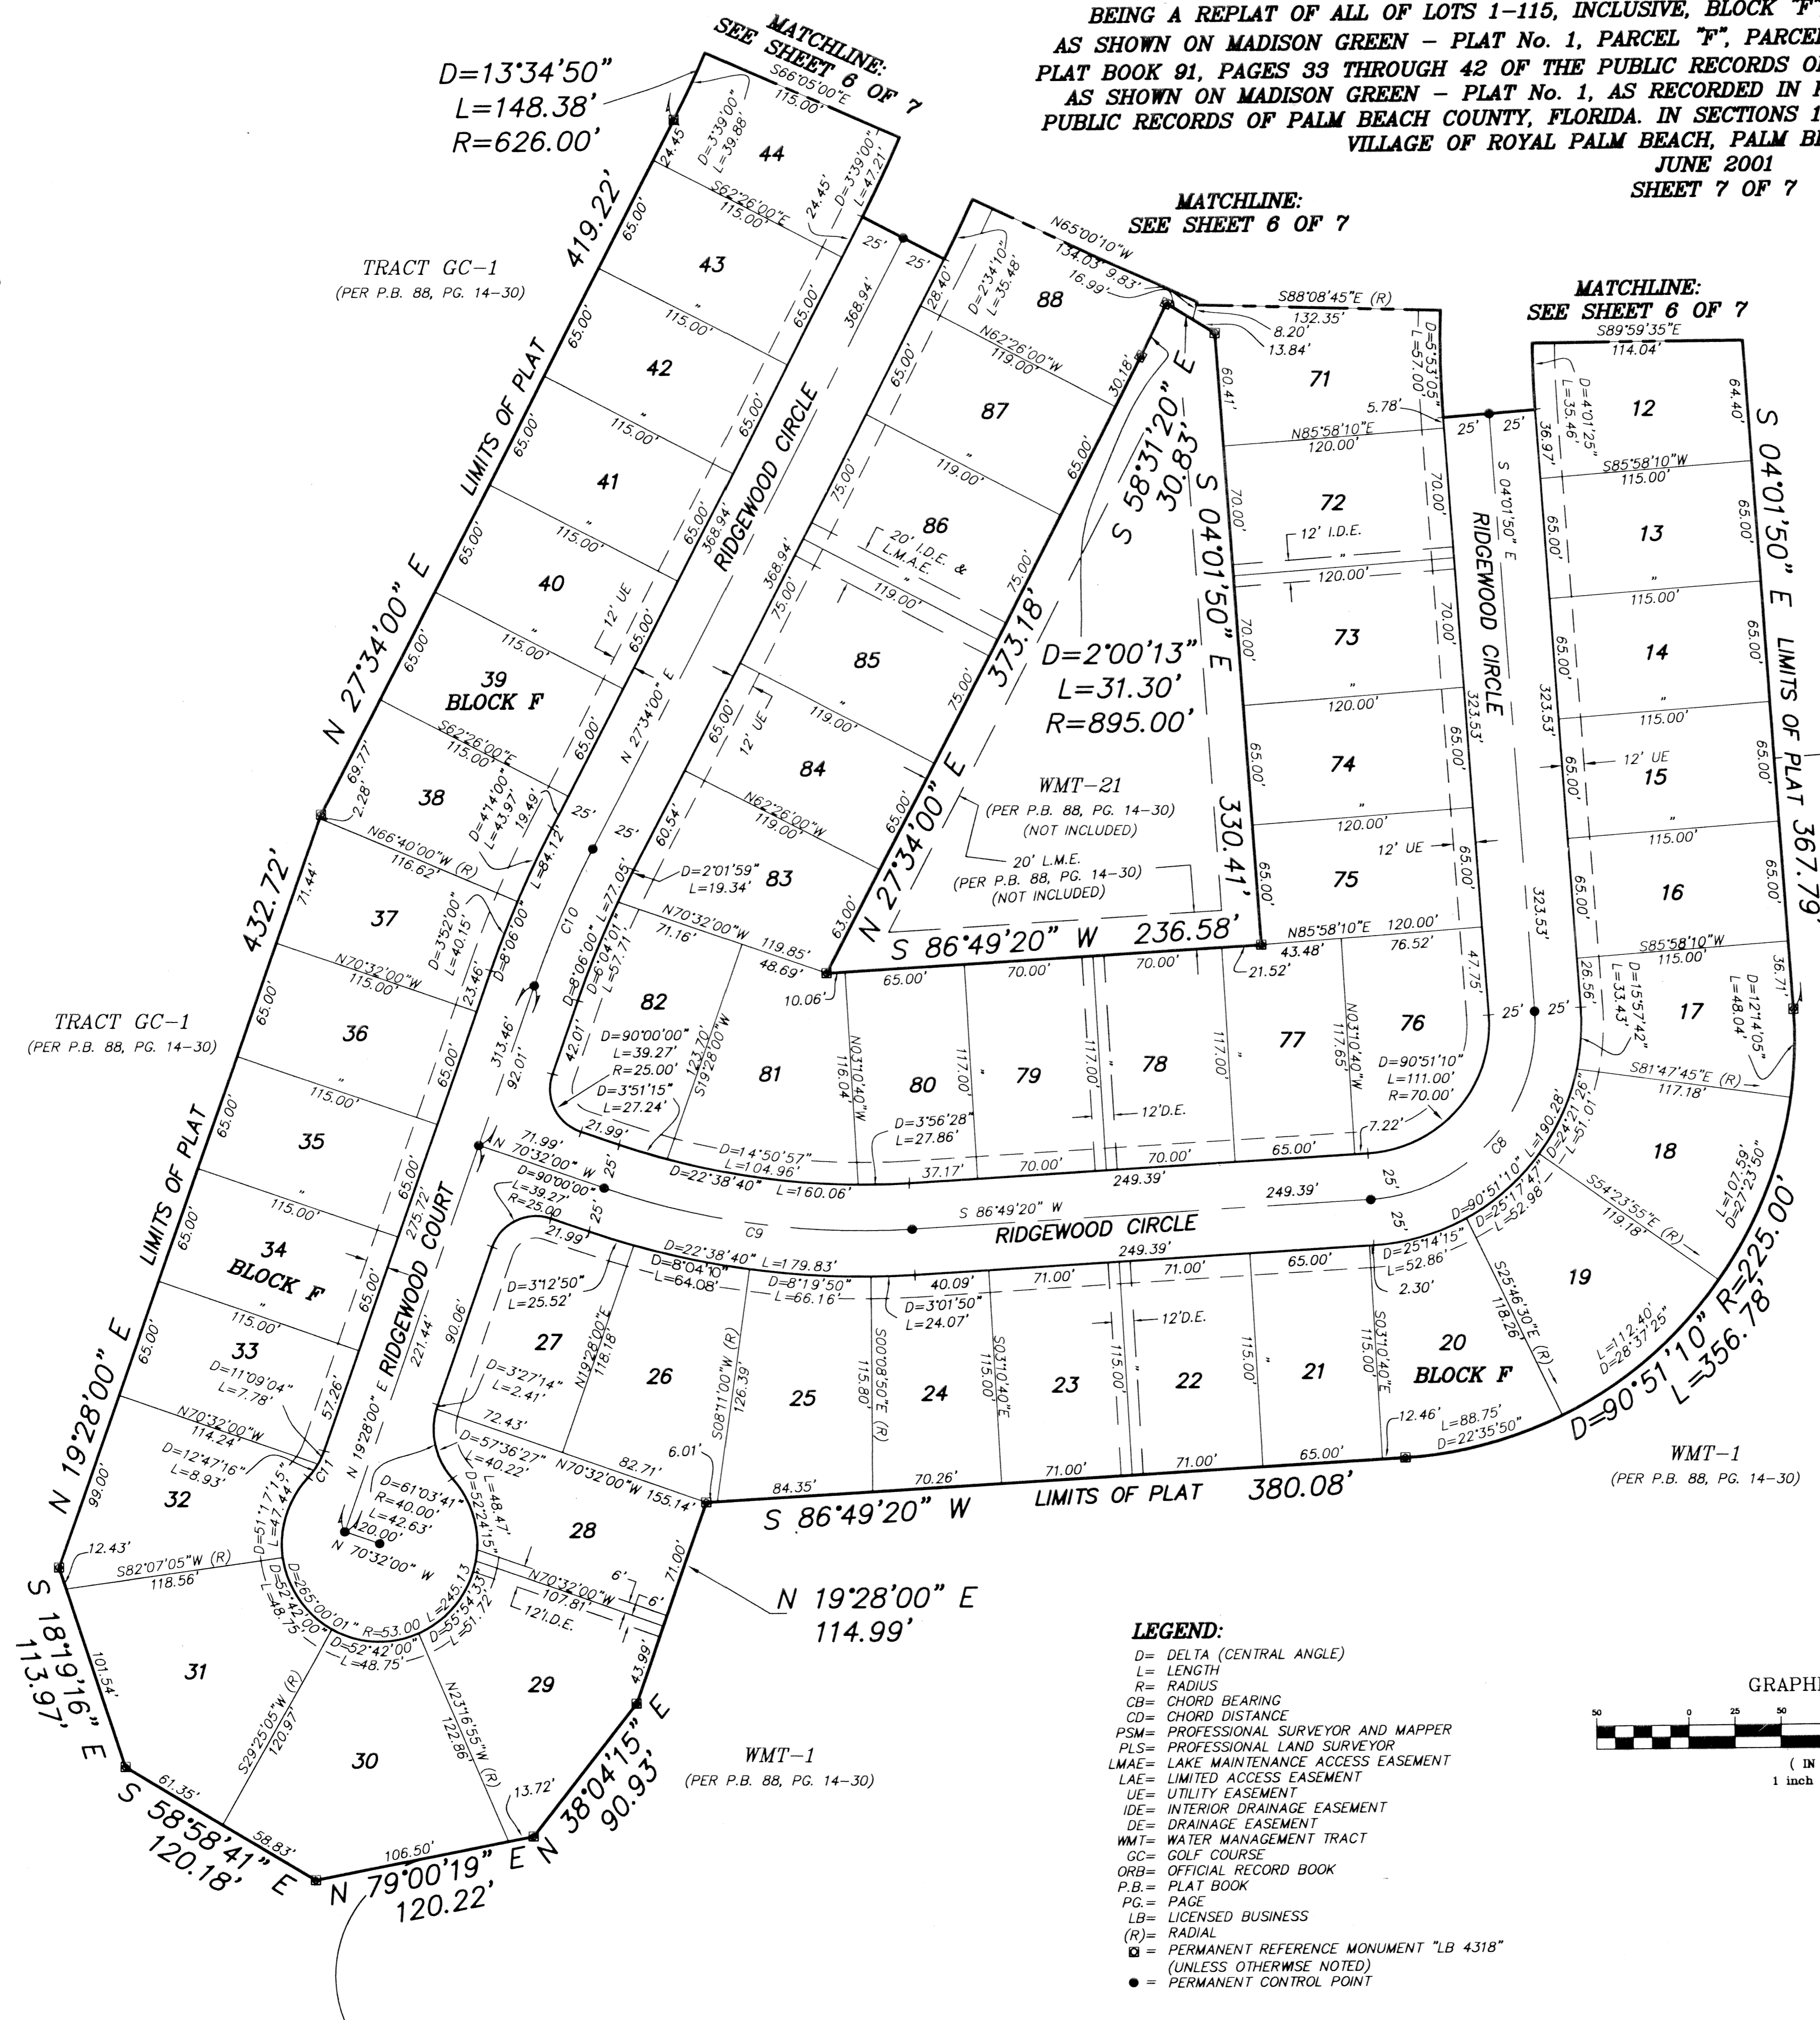


MADISON GREEN-PLAT No. 1, PARCEL "F" AND PARCEL "J", REPLAT
 BEING A REPLAT OF ALL OF LOTS 1-115, INCLUSIVE, BLOCK "F", RIDGEWOOD COURT AND RIDGEWOOD CIRCLE,
 AS SHOWN ON MADISON GREEN - PLAT No. 1, PARCEL "F", PARCEL "G" AND PARCEL "J", REPLAT AS RECORDED IN
 PLAT BOOK 91, PAGES 33 THROUGH 42 OF THE PUBLIC RECORDS OF PALM BEACH COUNTY, FLORIDA AND PARCEL "J",
 AS SHOWN ON MADISON GREEN - PLAT No. 1, AS RECORDED IN PLAT BOOK 88, PAGES 14 THROUGH 30 OF THE
 PUBLIC RECORDS OF PALM BEACH COUNTY, FLORIDA. IN SECTIONS 15 AND 22, TOWNSHIP 43 SOUTH, RANGE 41 EAST
 VILLAGE OF ROYAL PALM BEACH, PALM BEACH COUNTY, FLORIDA
 JUNE 2001
 SHEET 7 OF 7

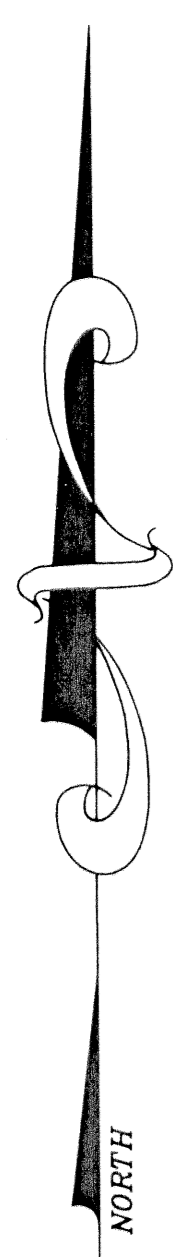


CURVE TABLE

CURVE	DELTA	LENGTH	RADIUS	CHORD BEARING	CHORD DISTANCE
C8	90°51'10"	150.64	95.00'	N41°23'45"E	135.35
C9	22°38'40"	169.94	430.00'	S81°51'20"E	168.84
C10	8°06'00"	80.58	570.00'	S23°31'00"W	80.51
C11	23°56'20"	16.71	40.00'	N31°26'10"E	16.59

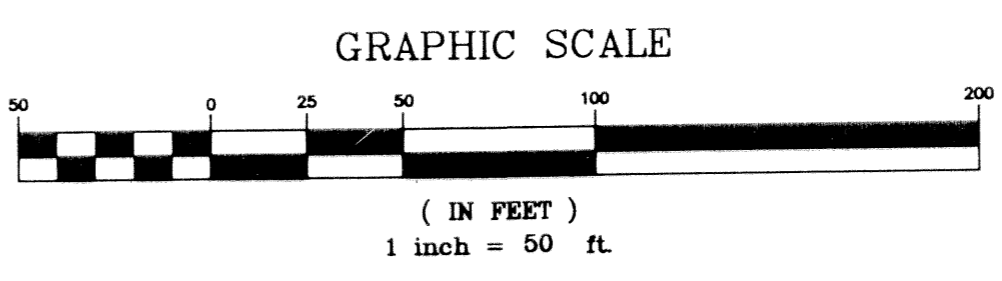

- LEGEND:**
- D= DELTA (CENTRAL ANGLE)
 - L= LENGTH
 - R= RADIUS
 - CB= CHORD BEARING
 - CD= CHORD DISTANCE
 - PSM= PROFESSIONAL SURVEYOR AND MAPPER
 - PLS= PROFESSIONAL LAND SURVEYOR
 - LMAE= LAKE MAINTENANCE ACCESS EASEMENT
 - LAE= LIMITED ACCESS EASEMENT
 - UE= UTILITY EASEMENT
 - IDE= INTERIOR DRAINAGE EASEMENT
 - DE= DRAINAGE EASEMENT
 - WMT= WATER MANAGEMENT TRACT
 - GC= GOLF COURSE
 - ORB= OFFICIAL RECORD BOOK
 - P.B.= PLAT BOOK
 - PG.= PAGE
 - LB= LICENSED BUSINESS
 - (R)= RADIAL
 - = PERMANENT REFERENCE MONUMENT "LB 4318" (UNLESS OTHERWISE NOTED)
 - = PERMANENT CONTROL POINT

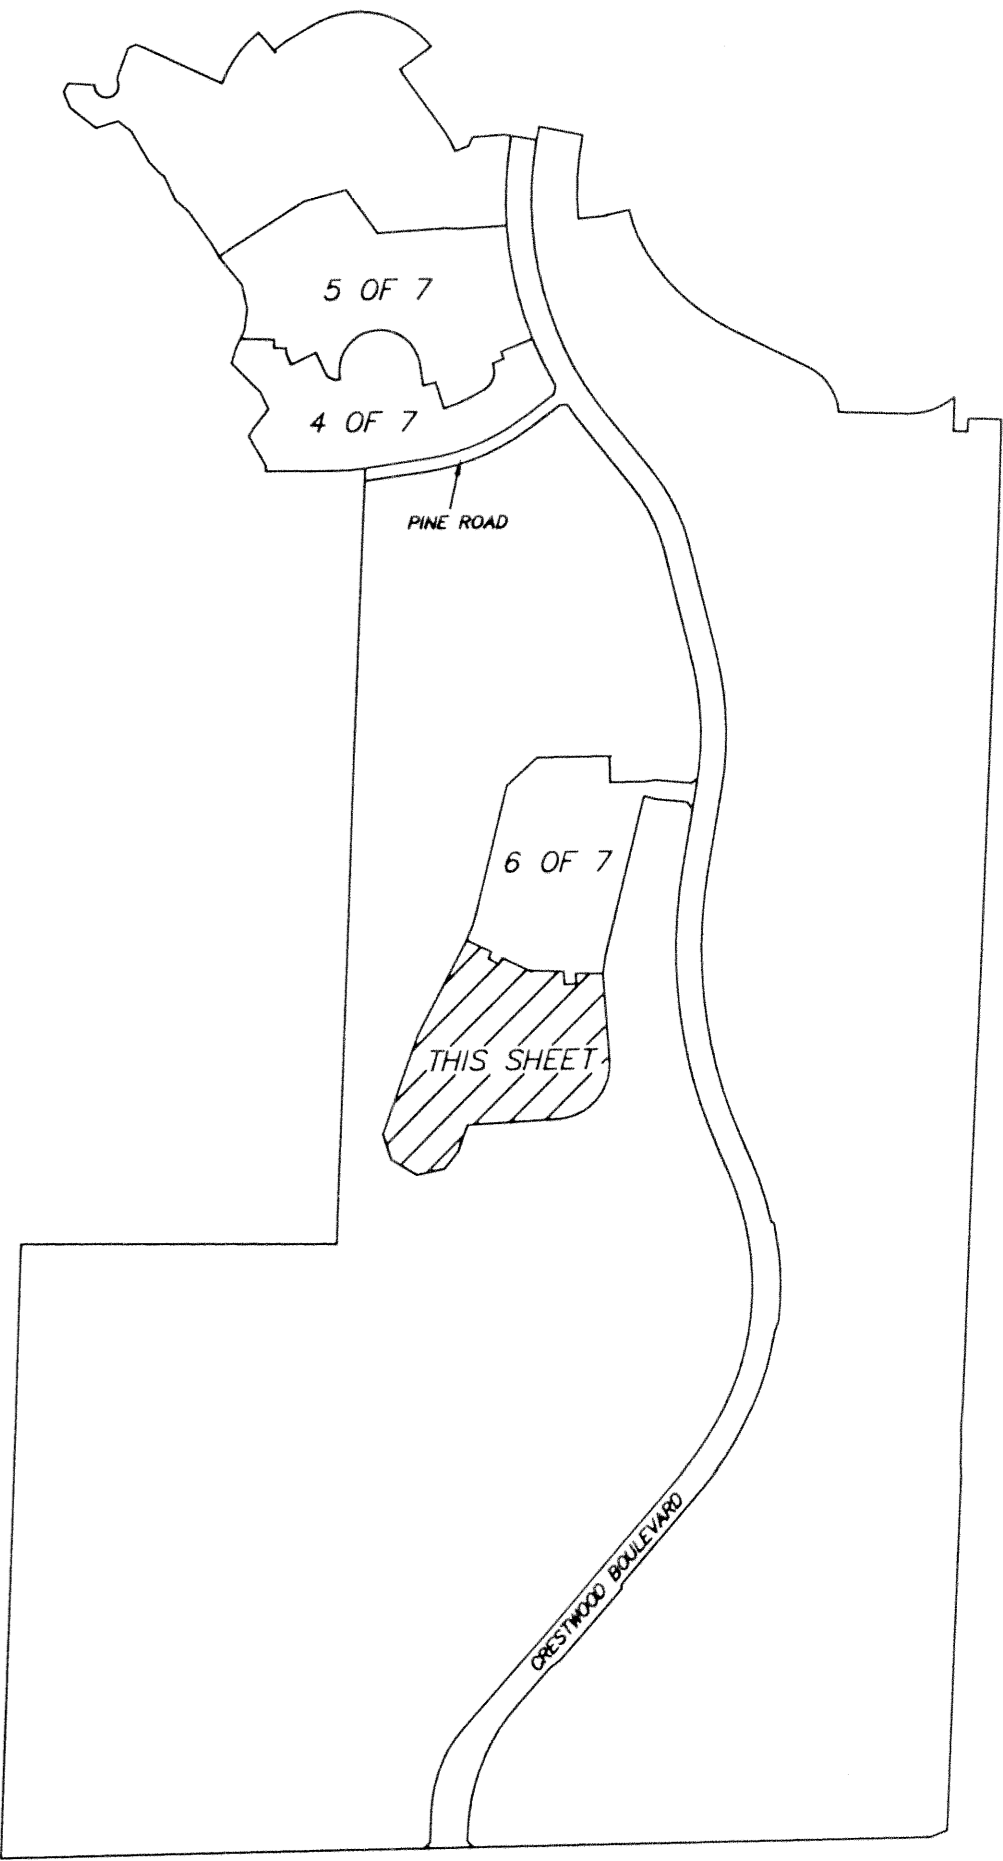

SHEET INDEX
NOT TO SCALE

MADISON GREEN-PLAT No.1 PARCEL "F" AND PARCEL "J", REPLAT

NICK MILLER, INC.
 Surveying & Mapping Consultants

SHEET NO.
7

SCALE: 1" = 50'

DATE: JUNE 2001
 JOB NO. 99043EC
 FILE: Replat Pod F.dwg

TRACT GC-1
(PER P.B. 88, PG. 14-30)

TRACT GC-7
(PER P.B. 88, PG. 14-30)

TRACT GC-1
(PER P.B. 88, PG. 14-30)

WMT-1
(PER P.B. 88, PG. 14-30)

WMT-1
(PER P.B. 88, PG. 14-30)

WMT-21
(PER P.B. 88, PG. 14-30)
(NOT INCLUDED)

20' L.M.A.E.
(PER P.B. 88, PG. 14-30)
(NOT INCLUDED)