
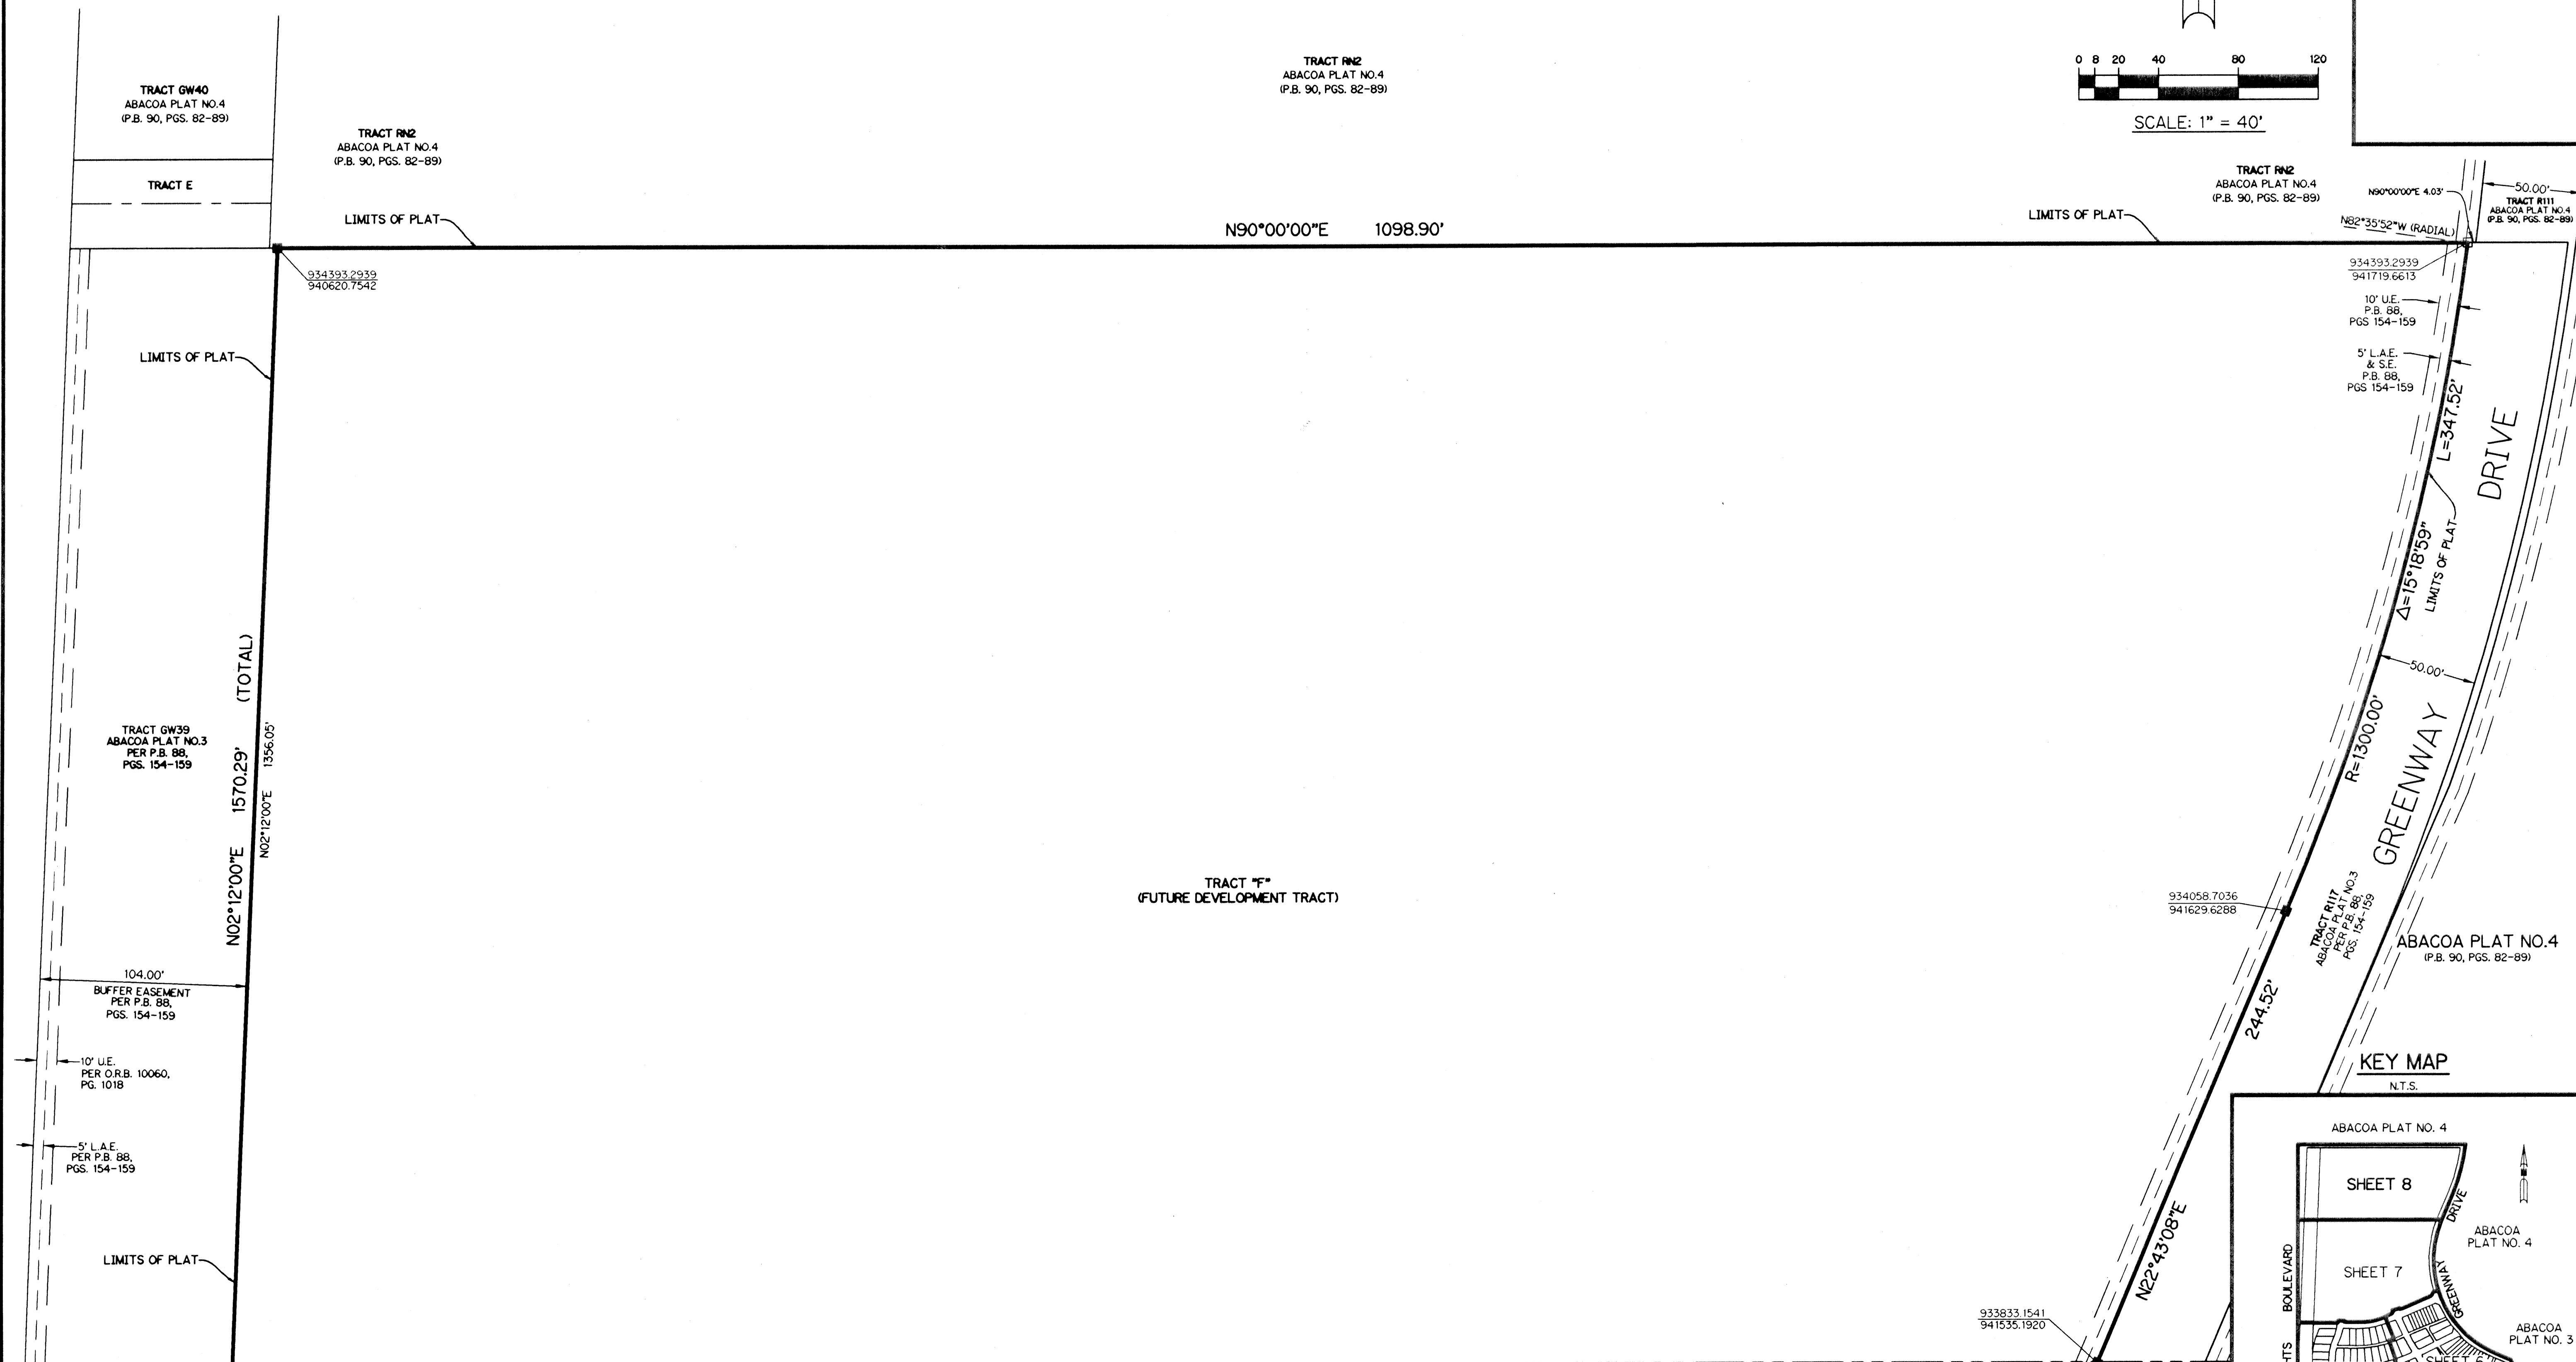


# TUSCANY AT ABACOA

BEING A REPLAT OF TRACT RN1B1 ACCORDING TO THE PLAT OF ABACOA PLAT NO. 3,  
AS RECORDED IN PLAT BOOK 88, PAGES 154 THROUGH 159 OF THE PUBLIC RECORDS OF PALM BEACH COUNTY, FLORIDA.  
LYING IN SECTIONS 14 AND 23, TOWNSHIP 41 SOUTH, RANGE 42 EAST, TOWN OF JUPITER, PALM BEACH COUNTY, FLORIDA  
SHEET 8 OF 8 JULY, 2002

97

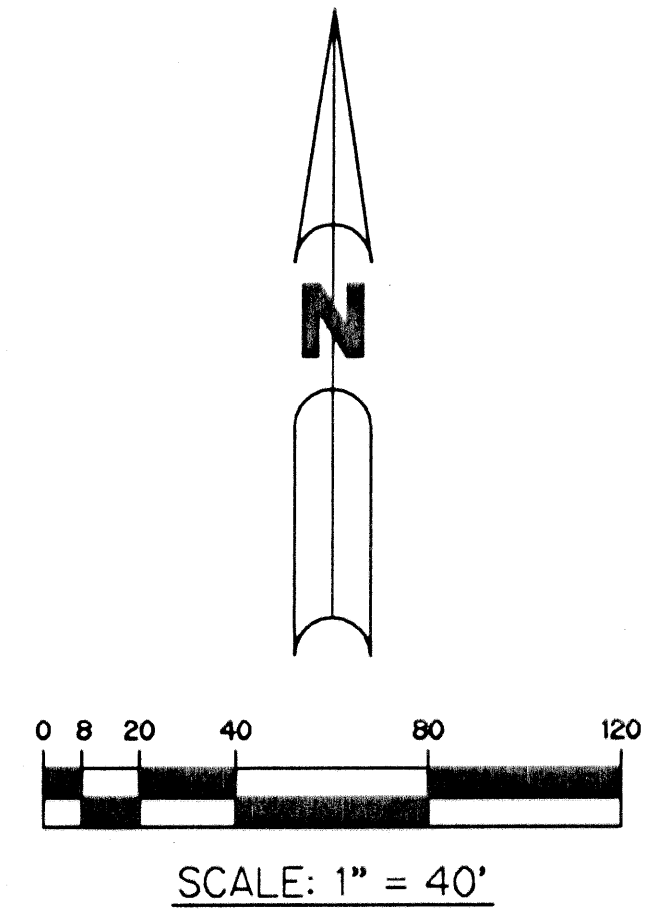

- P.R.M.** - PERMANENT REFERENCE MONUMENT  
 ● - SET PERMANENT CONTROL POINT, L.B. #6674  
 ○ - SET PARKER KALON NAIL AND P.R.M. DISK #6674  
 ■ - SET PERMANENT REFERENCE MONUMENT, L.B. #6674  
 □ - FOUND P.R.M. #26  
 △ - DELTA ANGLE  
 P.I. - POINT OF INTERSECTION  
 C - CENTERLINE  
 D.B. - DEED BOOK  
 D.E. - DRAINAGE EASEMENT  
 L - ARC LENGTH  
 L.A.E. - LIMITED ACCESS EASEMENT

- LEGEND:**  
 P.A.E. - PEDESTRIAN ACCESS EASEMENT  
 N.T.S. - NOT TO SCALE  
 O.R.B. - OFFICIAL RECORD BOOK  
 P.B. - PLAT BOOK  
 PGS. - PAGES  
 R - RADIUS  
 S.E. - SIDEWALK EASEMENT  
 U.E. - UTILITY EASEMENT  
 N 931379.1119 - DENOTES STATE PLANE COORDINATES  
 E 785294.7754  
 NPBCID - NORTHERN PALM BEACH COUNTY IMPROVEMENT DISTRICT  
 (RAD) - RADIAL

- CB - CHORD BEARING  
 CH - CHORD DISTANCE  
 N.T.S. - NOT TO SCALE  
 S.S.E. - SAFE SIGHT EASEMENT  
 W.M.M.E. - WATER MANAGEMENT MAINTENANCE EASEMENT  
 W.M.A.E. - WATER MANAGEMENT ACCESS EASEMENT  
 S.T. - SURVEY TIE  
 L.S.E. - LIFT STATION EASEMENT  
 (N.R.) - NON-RADIAL  
 (R.F.) - RADIAL TO FRONT LOT LINE  
 (R.R.) - RADIAL TO REAR LOT LINE

**NOTE:**  
 COORDINATES SHOWN ARE GRID COORDINATES  
 DATUM = NAD 83 (1990 ADJUSTMENT)  
 ZONE = FLORIDA EAST ZONE  
 LINEAR UNIT = U.S. SURVEY FEET  
 COORDINATE SYSTEM 1983 STATE PLANE  
 TRANSVERSE MERCATOR PROJECTION  
 ALL DISTANCES ARE GROUND  
 SCALE FACTOR = 1.0000077  
 N 00°35'39" W (PLAT BEARING)  
 N 00°35'41" W (GRID BEARING)  
 00°00'02" = COUNTERCLOCKWISE BEARING ROTATION, PLAT TO GRID

THIS INSTRUMENT PREPARED BY  
 DAVID L. SMITH, P.S.M. 4951, STATE OF FLORIDA  
 LAWSON, NOBLE AND WEBB, INC.  
 ENGINEERS PLANNERS SURVEYORS  
 420 COLUMBIA DRIVE, SUITE 110  
 WEST PALM BEACH, FLORIDA 33409  
 LB 6674

