

# FRENCHMAN'S RESERVE PCD - PLAT "G"

BEING A REPLAT OF LOTS 1 THROUGH 36, FRENCHMAN'S RESERVE PCD - PLAT ONE  
AS RECORDED IN PLAT BOOK 92, PAGES 11-20,  
IN PALM BEACH COUNTY, FLORIDA


LYING IN SECTION 31,  
TOWNSHIP 41 SOUTH, RANGE 43 EAST, CITY OF PALM BEACH  
GARDENS, PALM BEACH COUNTY, FLORIDA.

SEPTEMBER, 2002 SHEET 2 OF 2


STATE OF FLORIDA  
COUNTY OF PALM BEACH  
THIS PLAT WAS FILED FOR  
RECORD AT \_\_\_\_\_ M.  
THIS \_\_\_\_\_ DAY OF \_\_\_\_\_  
A.D. 2002 AND DULY RECORDED  
IN PLAT BOOK \_\_\_\_\_ ON  
PAGES \_\_\_\_\_ AND \_\_\_\_\_

DOROTHY H. WILKEN  
CLERK CIRCUIT COURT

BY: \_\_\_\_\_  
DEPUTY CLERK

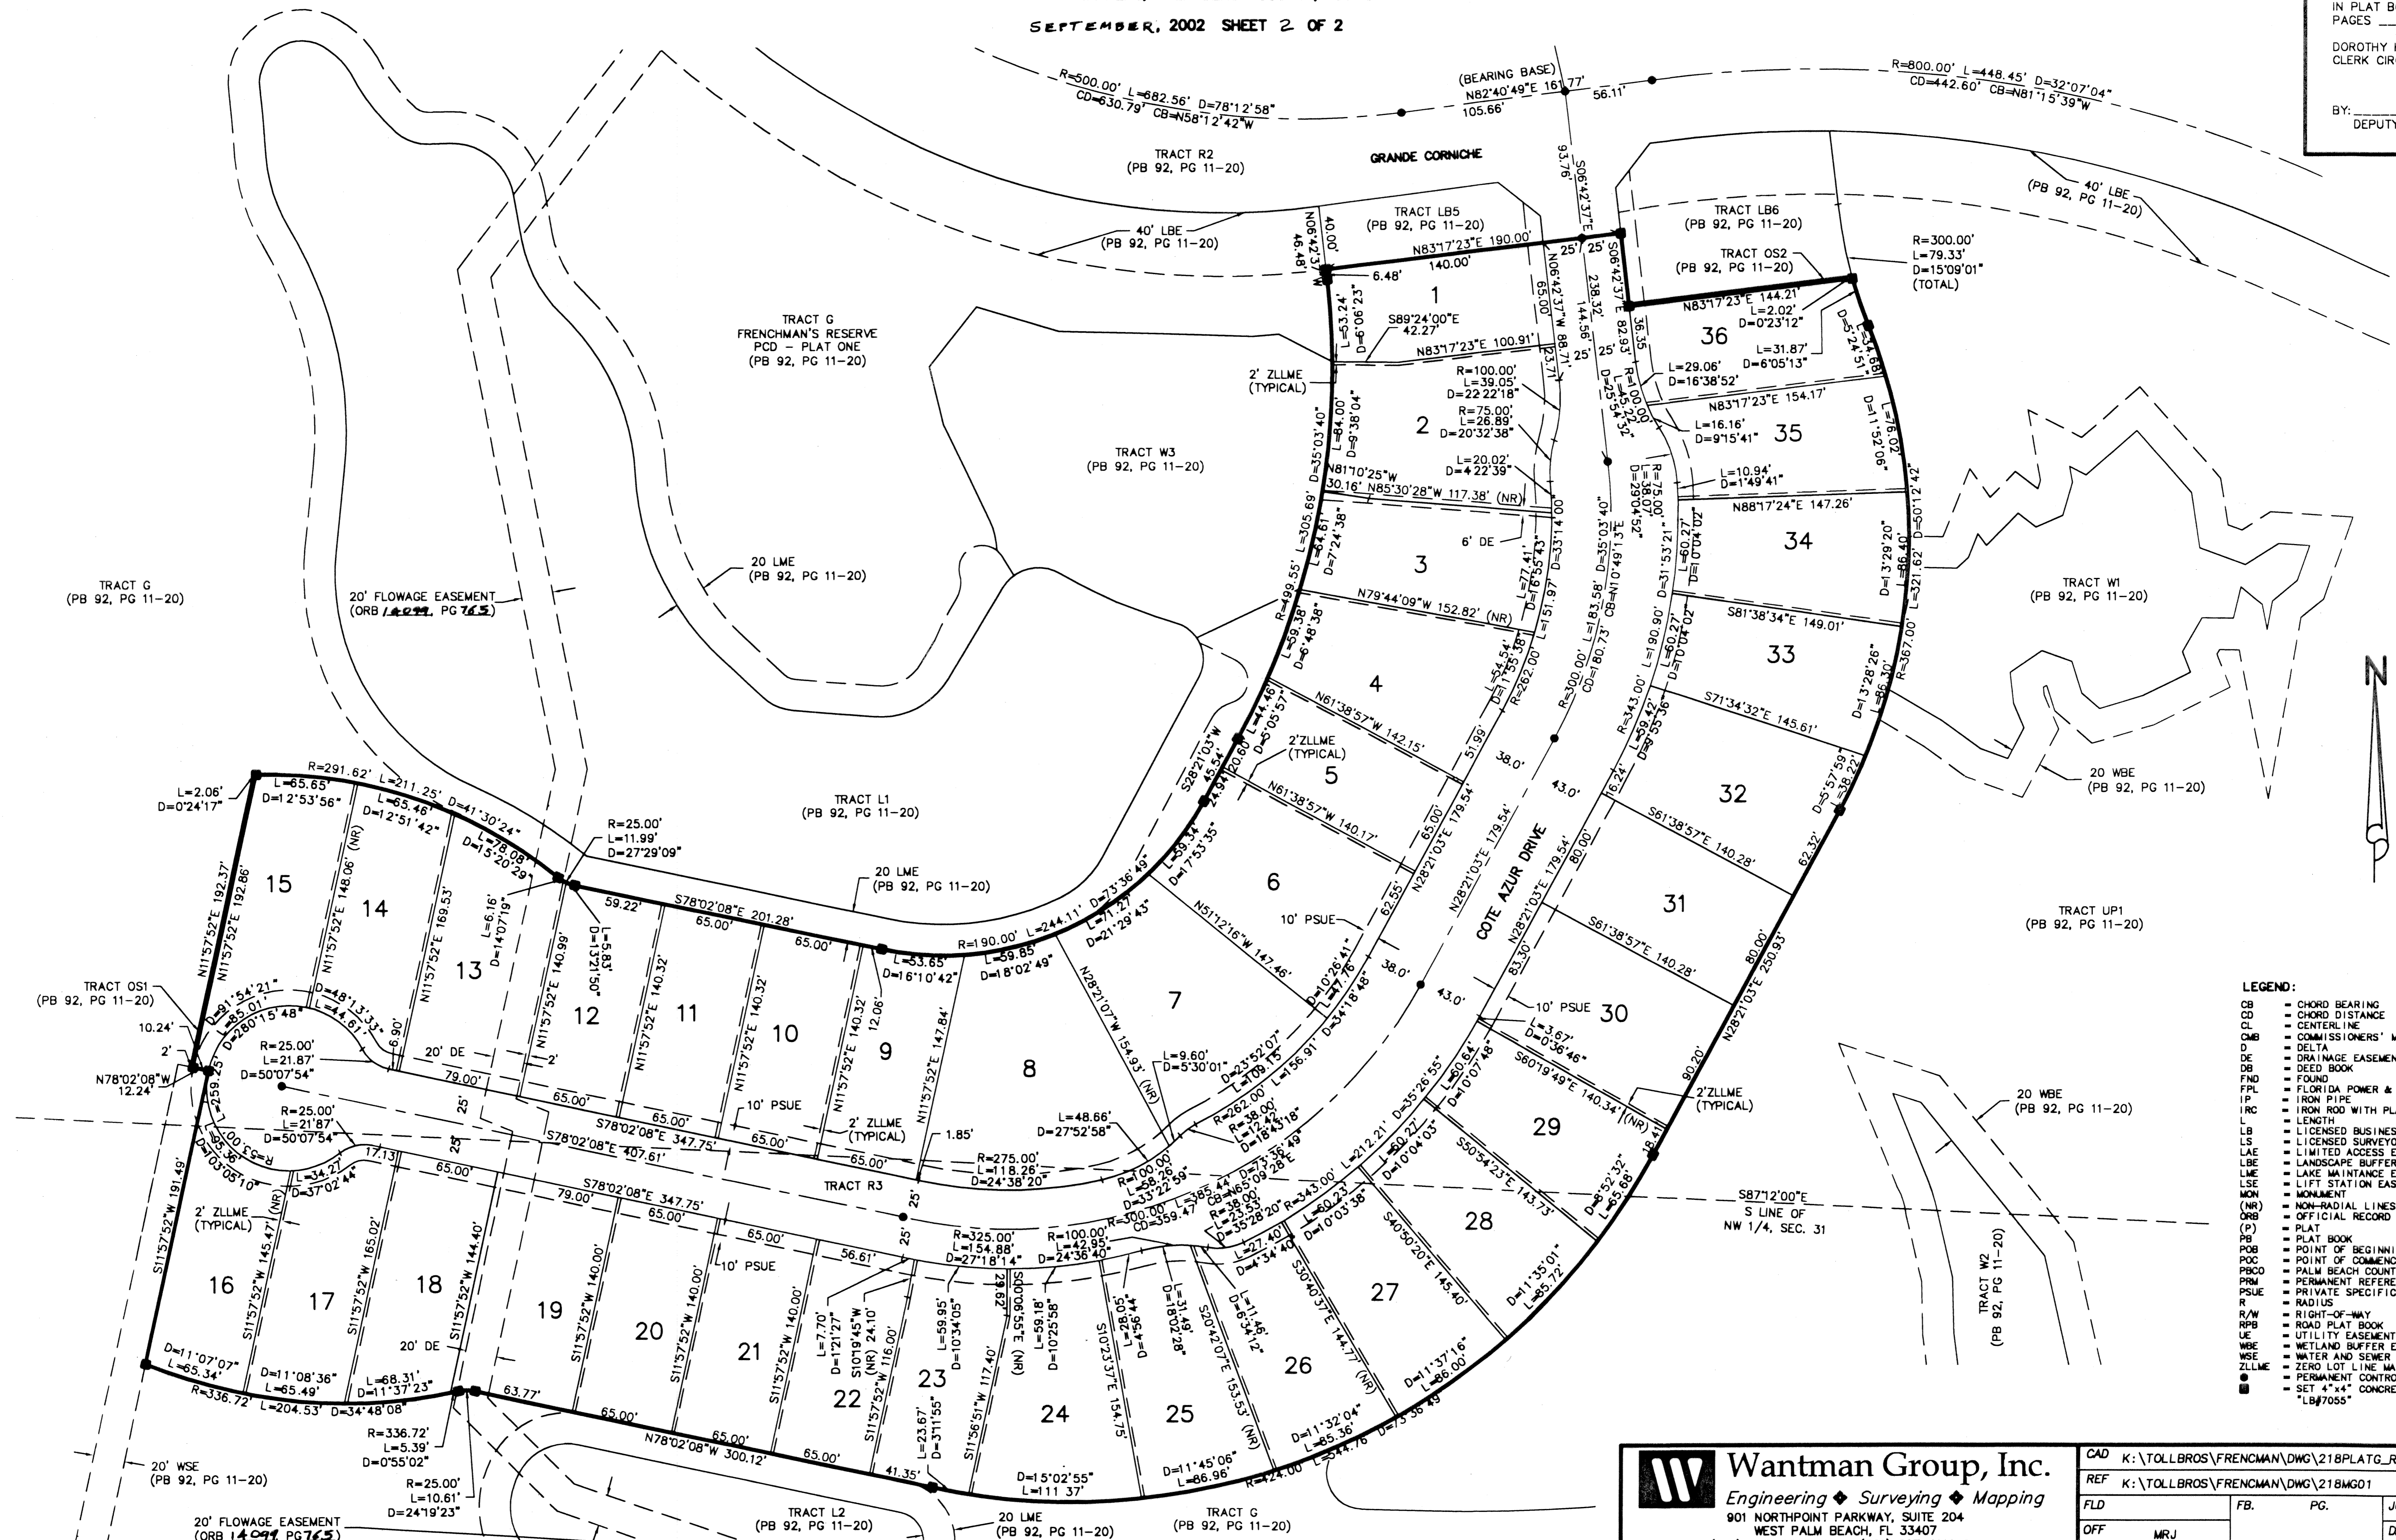

- LEGEND:**
- CB = CHORD BEARING
  - CD = CHORD DISTANCE
  - CL = CENTERLINE
  - CMB = COMMISSIONERS' MINUTES BOOK
  - D = DELTA
  - DE = DRAINAGE EASEMENT
  - DB = DEED BOOK
  - FND = FOUND
  - FPL = FLORIDA POWER & LIGHT
  - IP = IRON PIPE
  - IRC = IRON ROD WITH PLASTIC CAP
  - L = LENGTH
  - LB = LICENSED BUSINESS
  - LS = LICENSED SURVEYOR
  - LAE = LIMITED ACCESS EASEMENT
  - LSE = LANDSCAPE BUFFER EASEMENT
  - LME = LAKE MAINTENANCE EASEMENT
  - LSE = LIFT STATION EASEMENT
  - MON = MONUMENT
  - (NR) = NON-RADIAL LINES
  - ORB = OFFICIAL RECORD BOOK
  - (P) = PLAT
  - PB = PLAT BOOK
  - POB = POINT OF BEGINNING
  - POC = POINT OF COMMENCEMENT
  - PRCO = PALM BEACH COUNTY
  - PRM = PERMANENT REFERENCE MONUMENT
  - PSUE = PRIVATE SPECIFIC USE EASEMENT
  - R = RADIUS
  - R/W = RIGHT-OF-WAY
  - RPS = ROAD PLAT BOOK
  - UE = UTILITY EASEMENT
  - WBE = WETLAND BUFFER EASEMENT
  - WSE = WATER AND SEWER EASEMENT
  - ZLLME = ZERO LOT LINE MAINTENANCE EASEMENT
  - = PERMANENT CONTROL POINT
  - = SET 4"x4" CONCRETE MONUMENT "LB#7055"



**Wantman Group, Inc.**  
Engineering ♦ Surveying ♦ Mapping  
901 NORTHPOINT PARKWAY, SUITE 204  
WEST PALM BEACH, FL 33407  
(561) 687-2220 phone (561) 687-1110 fax  
CERT No. 8091 - LB No. 7055

CAD K:\TOLLBROS\FRENCHMAN\DWG\21BPLATG_REV	
REF K:\TOLLBROS\FRENCHMAN\DWG\21BMG01	
FLD	FB. PG.
OFF MRJ	JOB 399218.S4
CKD RBP	DATE 06/11/02
SHEET 2 OF 2	DWG