
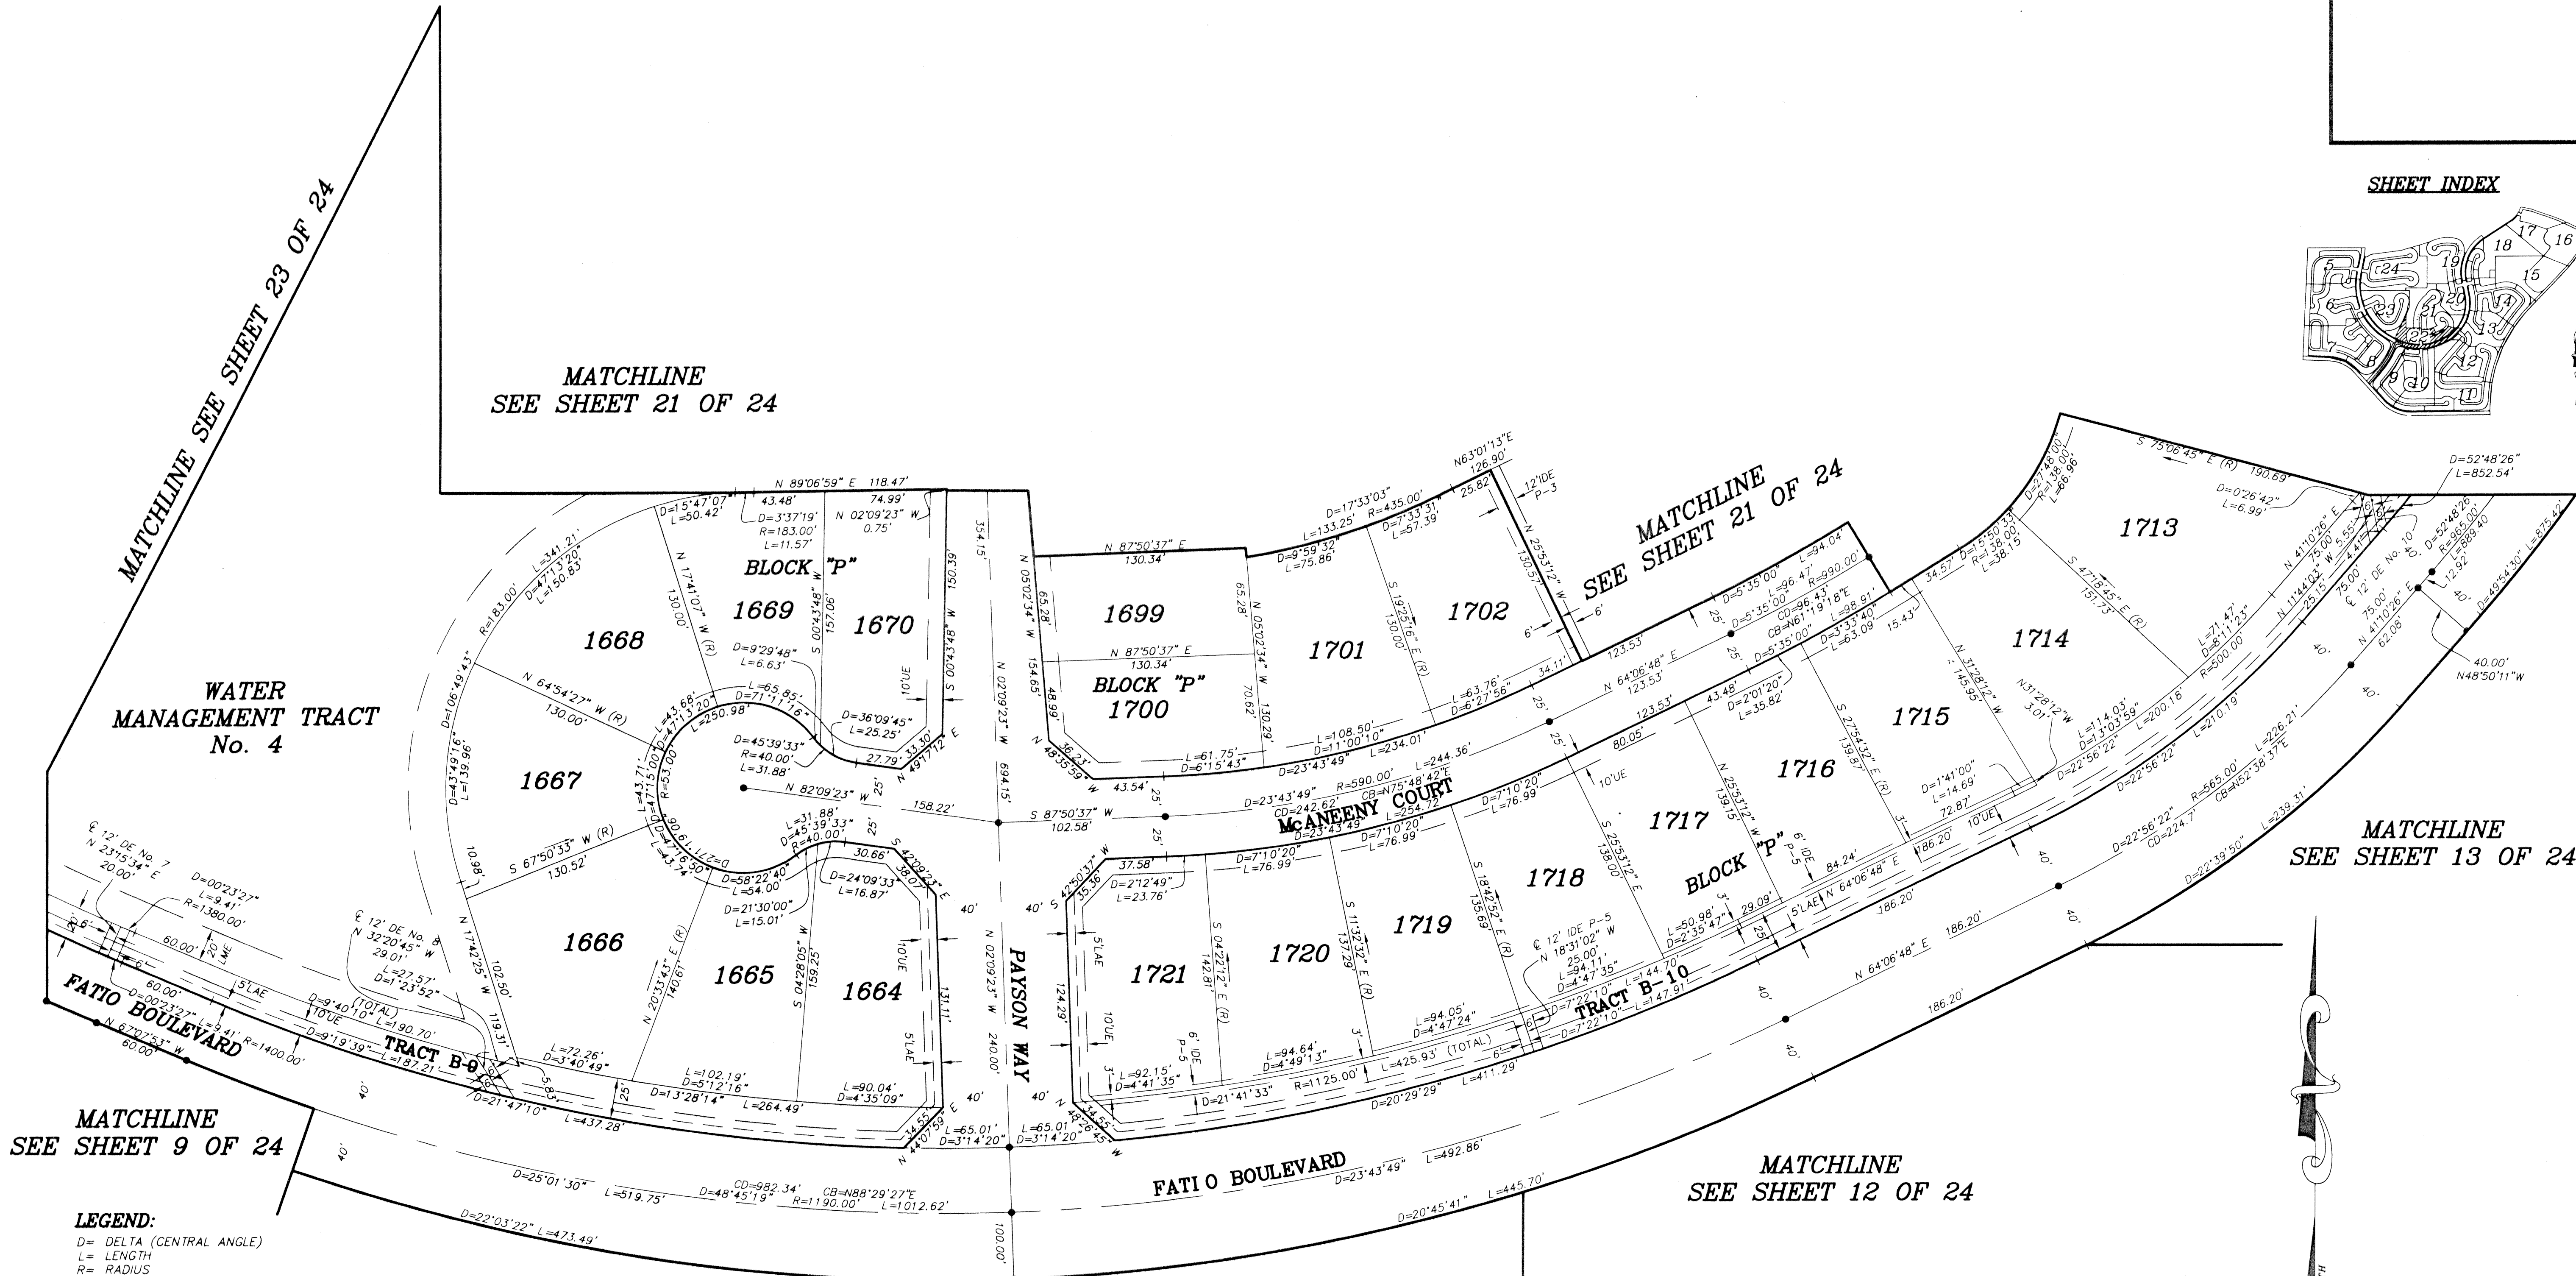


OLYMPIA - PLAT II
 BEING A REPLAT OF A PORTION OF BLOCKS 19 AND 20 OF PALM BEACH FARMS COMPANY PLAT No. 3, AS RECORDED IN PLAT BOOK 2, PAGES 45 THROUGH 54 OF THE PUBLIC RECORDS OF PALM BEACH COUNTY FLORIDA. BEING IN PORTIONS OF SECTIONS 17, 18 AND 19, TOWNSHIP 44 SOUTH, RANGE 42 EAST, VILLAGE OF WELLINGTON, PALM BEACH COUNTY, FLORIDA
 SHEET 22 OF 24
 DECEMBER 2002

SHEET INDEX

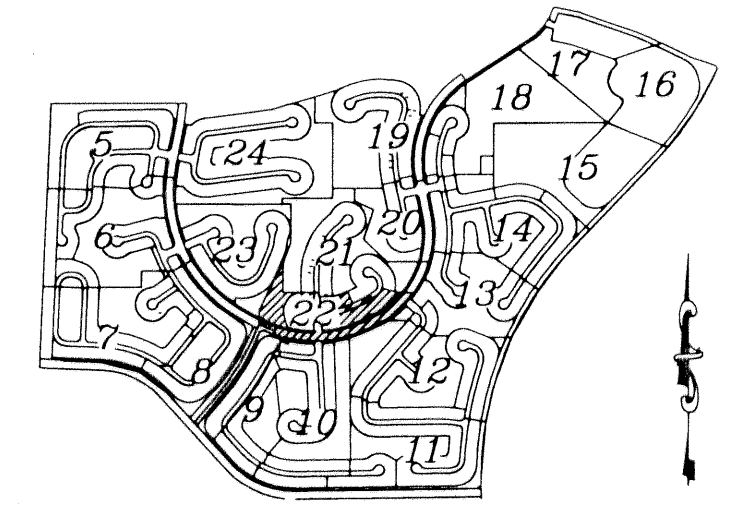

MATCHLINE SEE SHEET 9 OF 24

MATCHLINE SEE SHEET 21 OF 24


MATCHLINE SEE SHEET 21 OF 24

MATCHLINE SEE SHEET 13 OF 24

MATCHLINE SEE SHEET 10 OF 24

MATCHLINE SEE SHEET 12 OF 24

- LEGEND:**
- D= DELTA (CENTRAL ANGLE)
 - L= LENGTH
 - R= RADIUS
 - PSM= PROFESSIONAL SURVEYOR AND MAPPER
 - PLS= PROFESSIONAL LAND SURVEYOR
 - LAE= LIMITED ACCESS EASEMENT
 - MREE= MAINTENANCE ROOF AND EAVES EASEMENT
 - UE= UTILITY EASEMENT
 - DE NO.1= DRAINAGE EASEMENT No. 1
 - IDE G-1= INTERIOR DRAINAGE EASEMENT No. G-1
 - WMT= WATER MANAGEMENT TRACT
 - ORB= OFFICIAL RECORD BOOK
 - P.B.= PLAT BOOK
 - P.C.= PAGE
 - (R)= RADIAL
 - ☐= SET PERMANENT REFERENCE MONUMENT "LB 4318" (UNLESS OTHERWISE NOTED)
 - = PERMANENT CONTROL POINT "LB 4318"
 - LME= LAKE MAINTENANCE EASEMENT
 - = CENTERLINE
 - LMAC= LAKE MAINTENANCE ACCESS EASEMENT
 - LWDD= LAKE WORTH DRAINAGE DISTRICT
 - CB= CHORD BEARING
 - CD= CHORD DISTANCE
 - PBC= PALM BEACH COUNTY

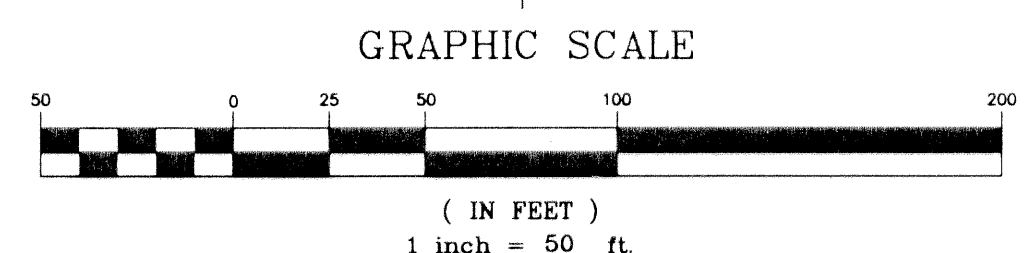

OLYMPIA - PLAT II	
	NICK MILLER, INC. Surveying & Mapping Consultants
	SHEET NO. 22
	SCALE: 1" = 50'
	DATE: DECEMBER 2002 JOB NO. 1008.044 FILE: PHASE II