


MORSE SENIORS CAMPUS


BEING A REPLAT OF J. MORSE GERIATRIC CENTER, AS RECORDED IN PLAT BOOK 60, PAGES 51 AND 52, PUBLIC RECORDS OF PALM BEACH COUNTY, FLORIDA, LYING IN SECTION 12, TOWNSHIP 43 SOUTH, RANGE 42 EAST, CITY OF WEST PALM BEACH, PALM BEACH COUNTY, FLORIDA, AND A PORTION OF SECTION 12, TOWNSHIP 43 SOUTH, RANGE 42 EAST, CITY OF WEST PALM BEACH, PALM BEACH COUNTY, FLORIDA.
SHEET 2 OF 3

P.O.C.
NORTHWEST CORNER OF SECTION 12,
TOWNSHIP 43 SOUTH, RANGE 42 EAST
FOUND PALM BEACH COUNTY BRASS DISK


STATE OF FLORIDA
COUNTY OF PALM BEACH
THIS PLAT WAS FILED FOR RECORD AT _____
M., THIS _____ DAY OF _____ 2003
AND DULY RECORDED IN PLAT BOOK NO. _____
ON PAGE _____
DOROTHY H. WILKEN, CLERK OF THE CIRCUIT COURT
BY _____ D.C.

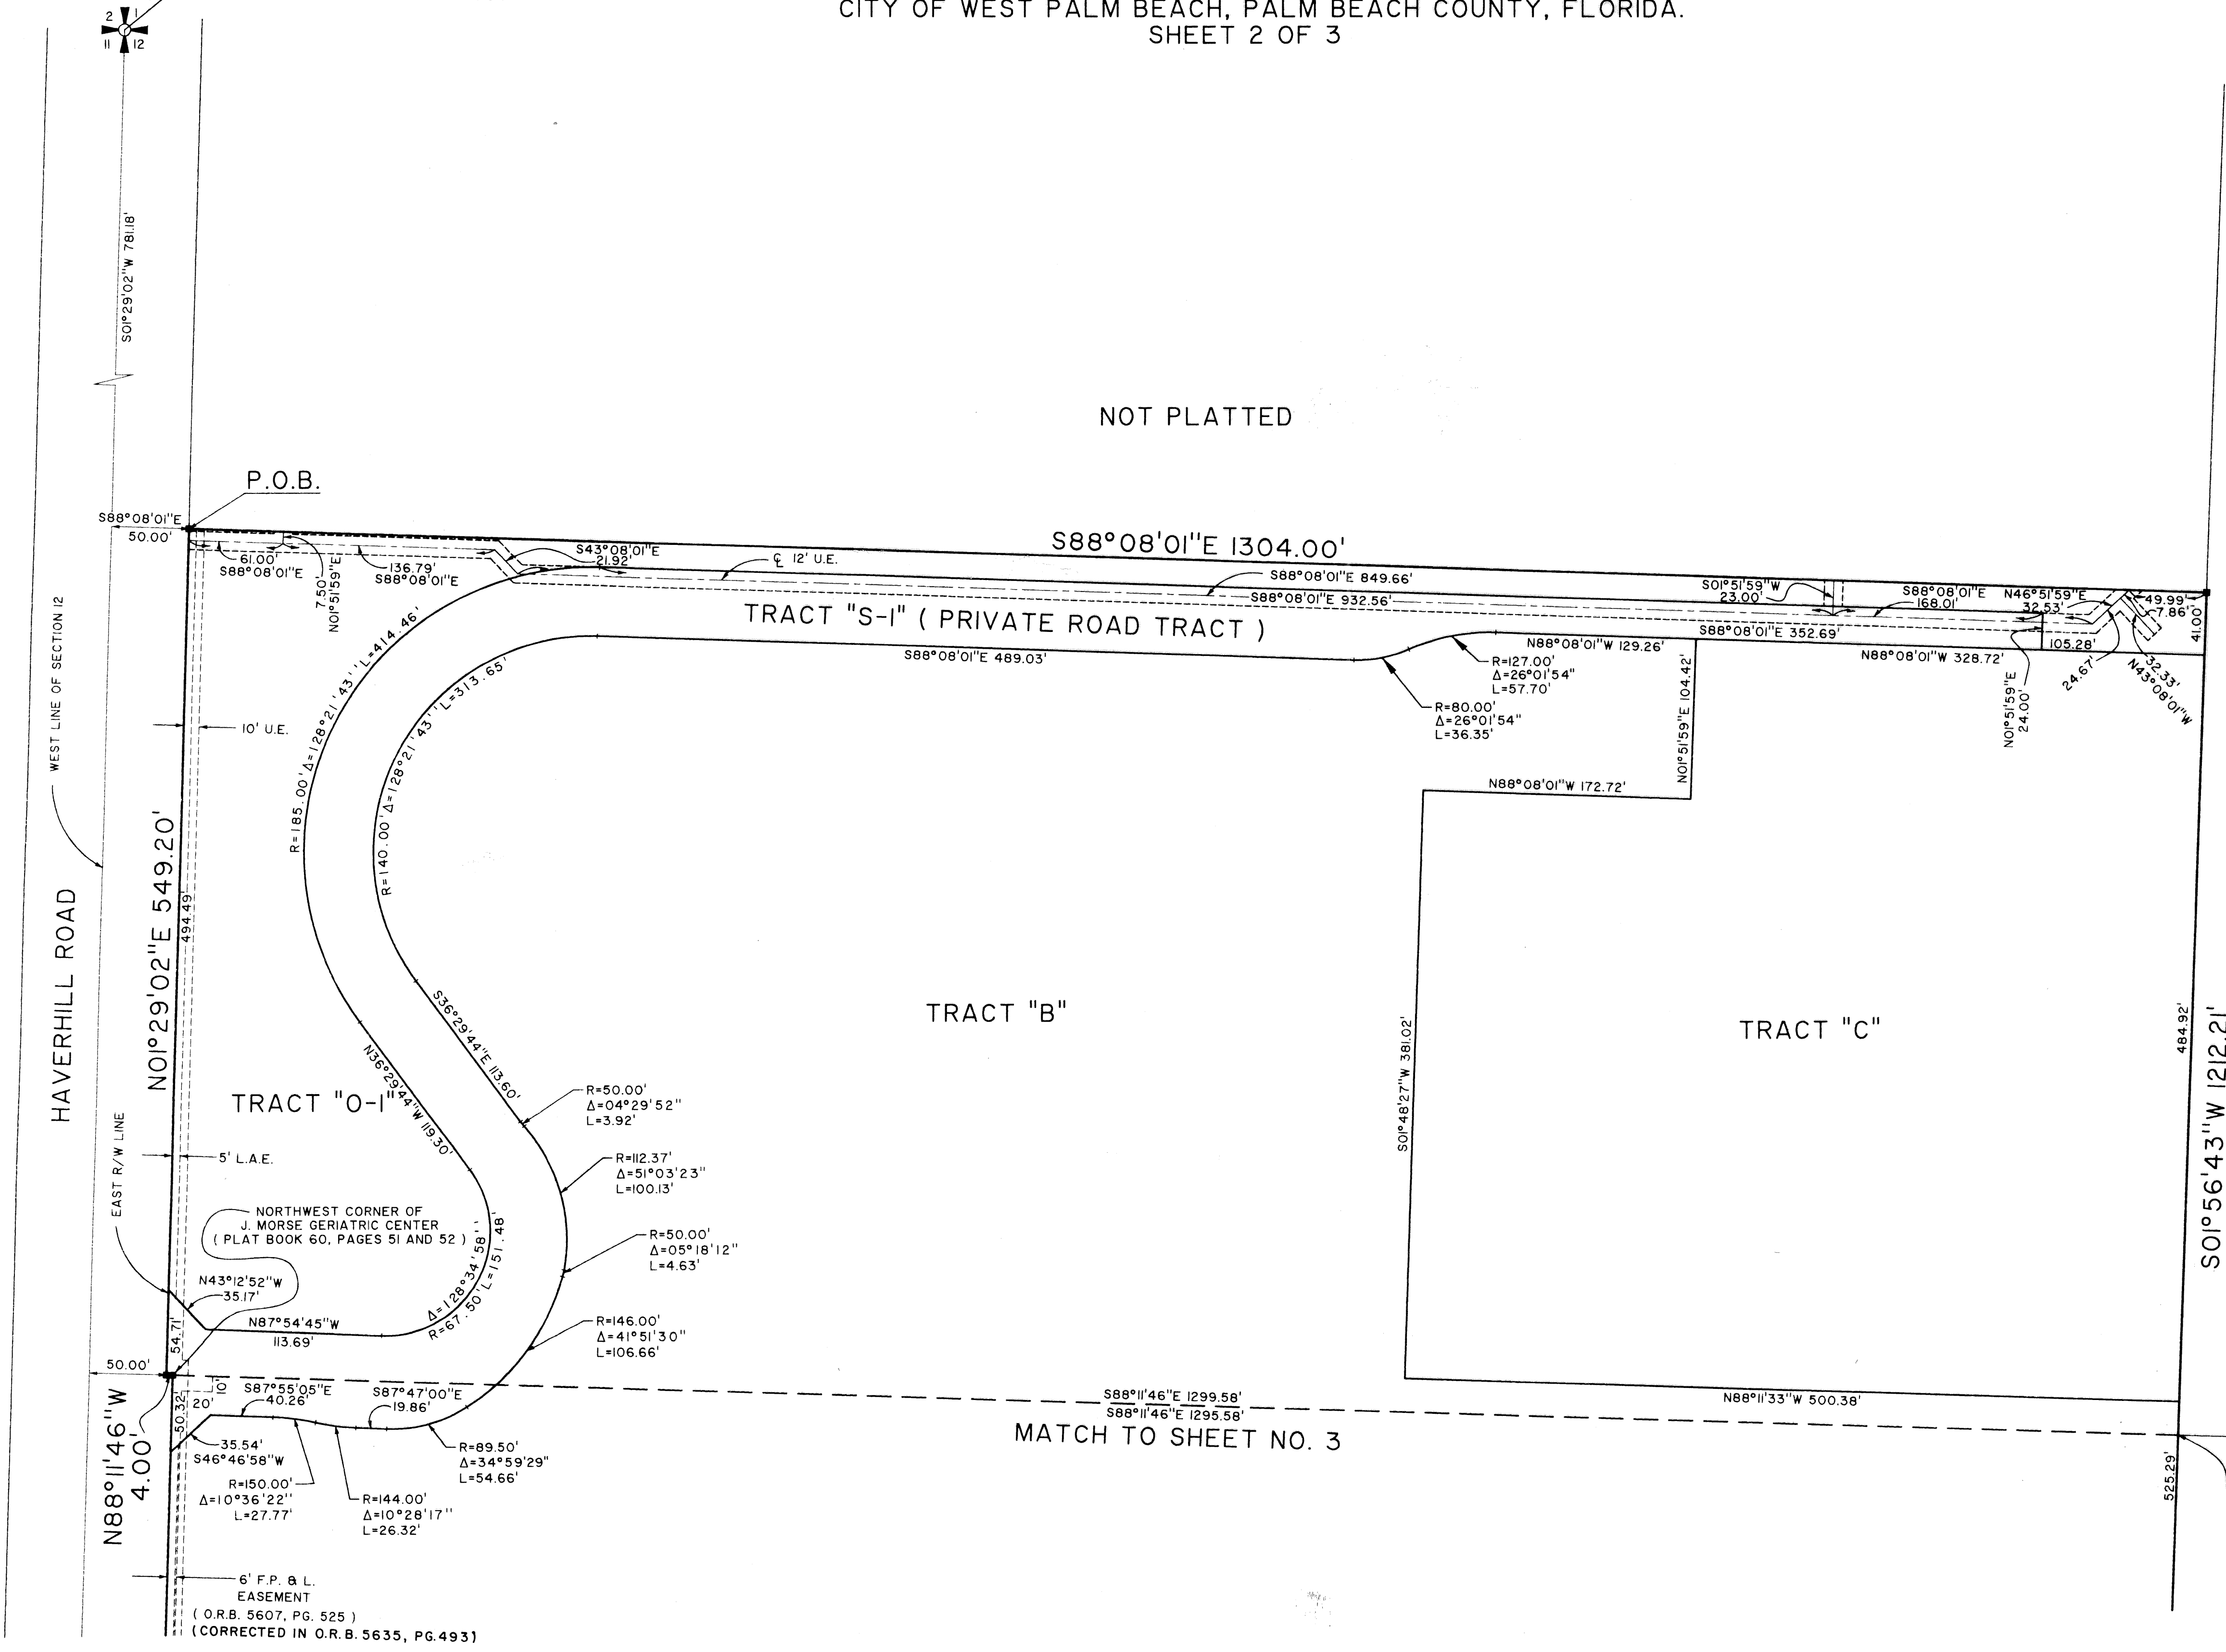

NOT PLATTED

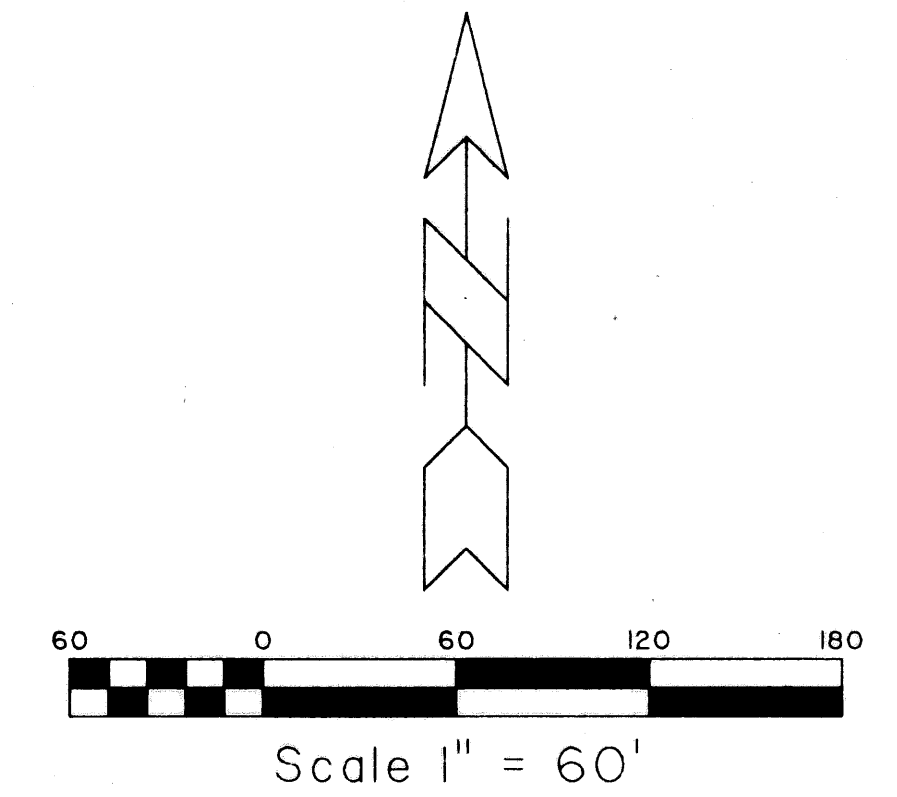


PALMBROOKE TOWNHOMES
(PLAT BOOK 92, PAGES 183 - 187)

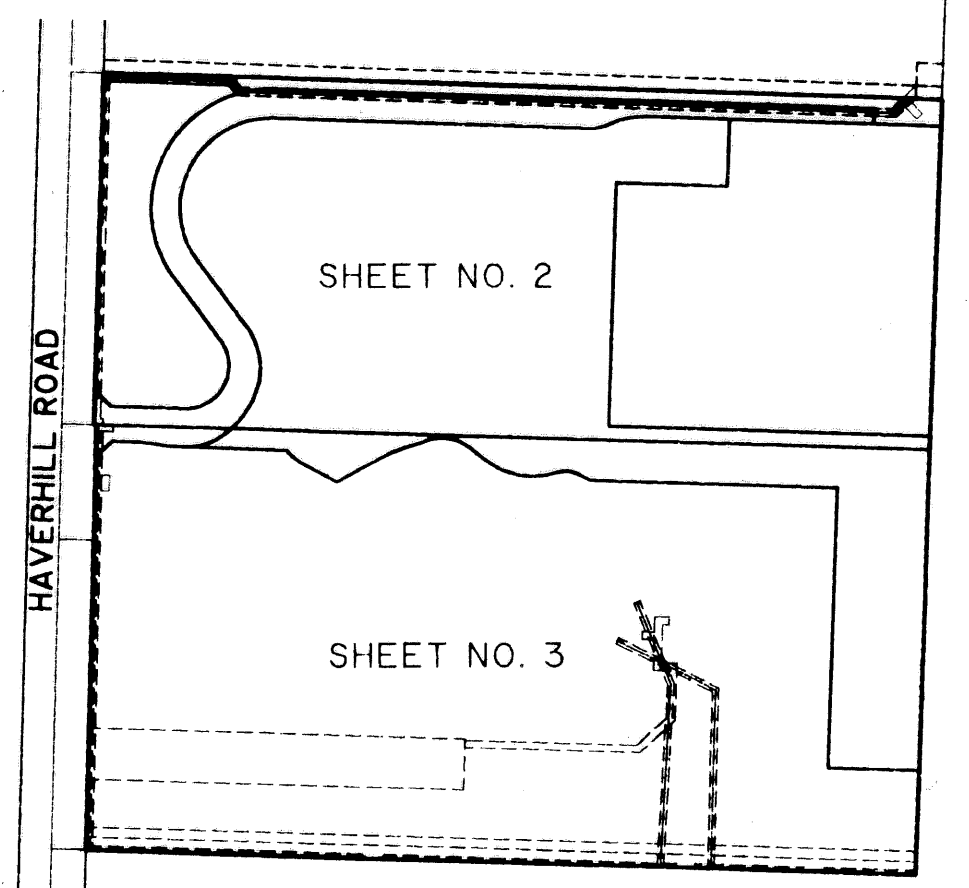

KEY MAP
(NOT TO SCALE)

NORTHEAST CORNER OF
J. MORSE GERIATRIC CENTER
(PLAT BOOK 60, PAGES 51 AND 52)

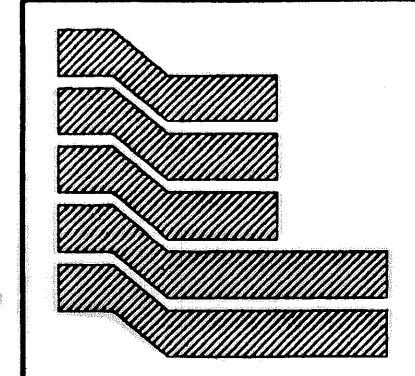

Landmark Surveying & Mapping Inc.
L.B. NO. 4396
1850 Forest Hill Boulevard
Ph. (561) 433-5405 Suite 100 W.P.B. Florida

MORSE SENIORS CAMPUS